


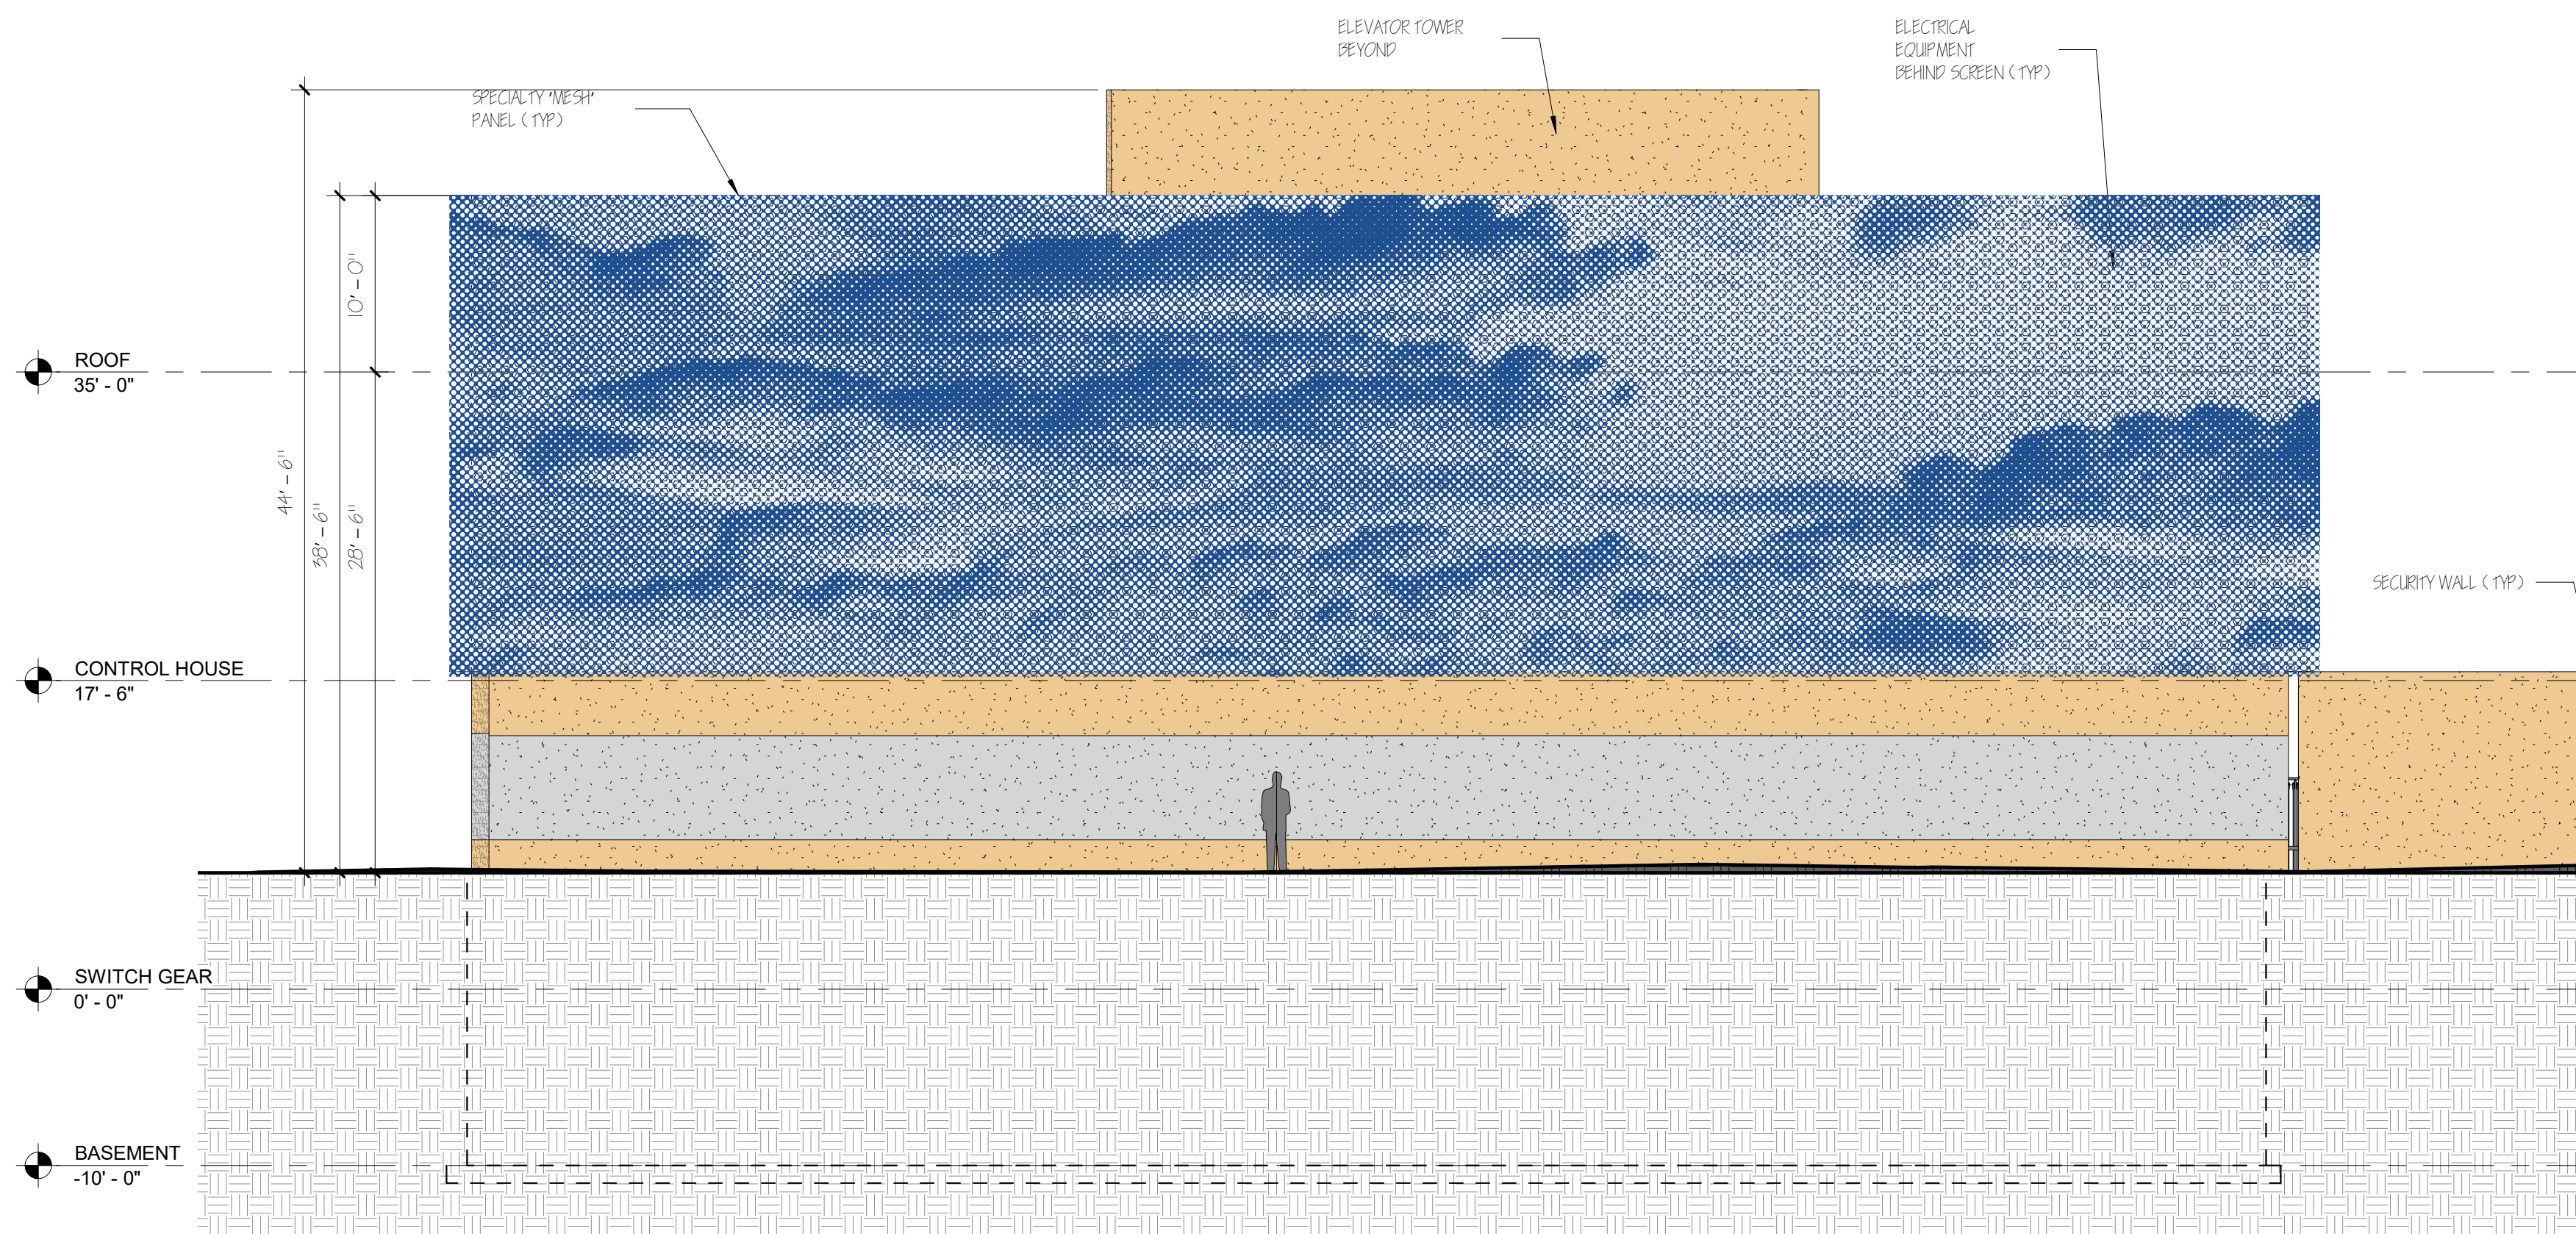

1 HAYES ST. / 18 ST. SOUTH ELEVATION

Scale: 1/8" = 1'-0"

CRYSTAL SUBSTATION -EXPANSION & MODERNIZATION
NEW SUBSTATION CONCEPT ELEVATIONS

09/08/2020