


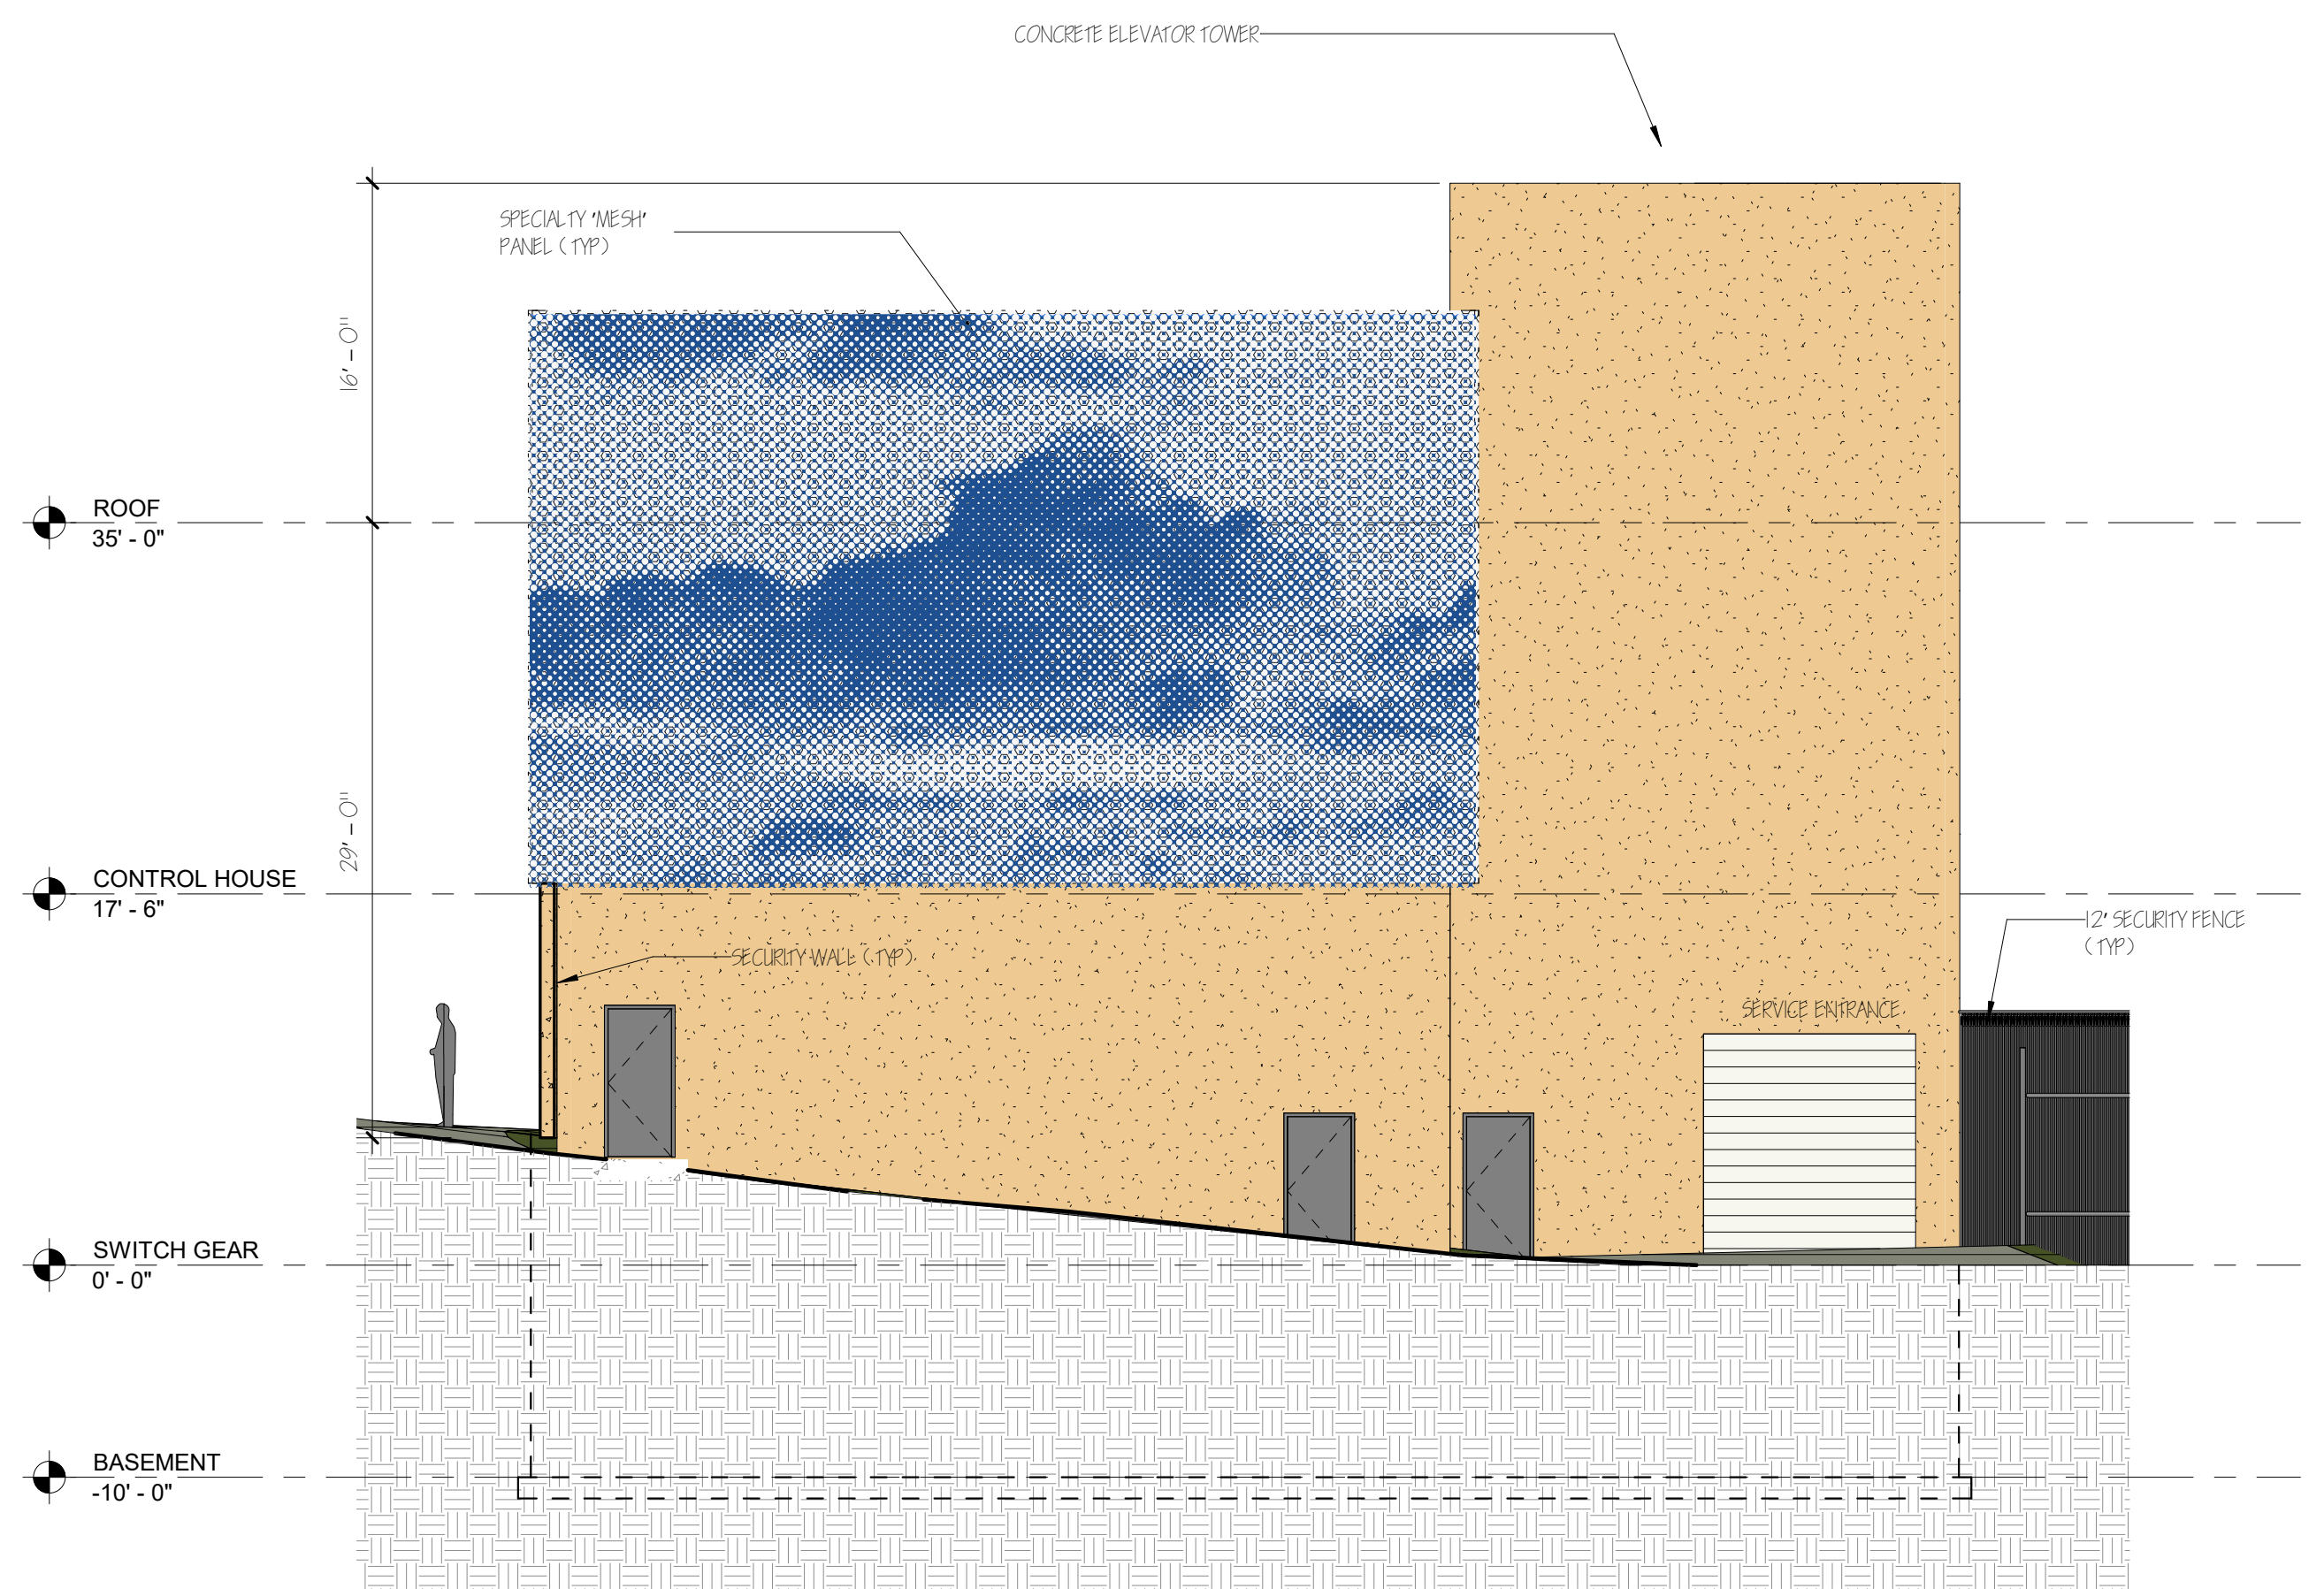

1 EAST ELEVATION
Scale: 1/8" = 1'-0"

CRYSTAL SUBSTATION -EXPANSION & MODERNIZATION
NEW SUBSTATION CONCEPT ELEVATIONS