



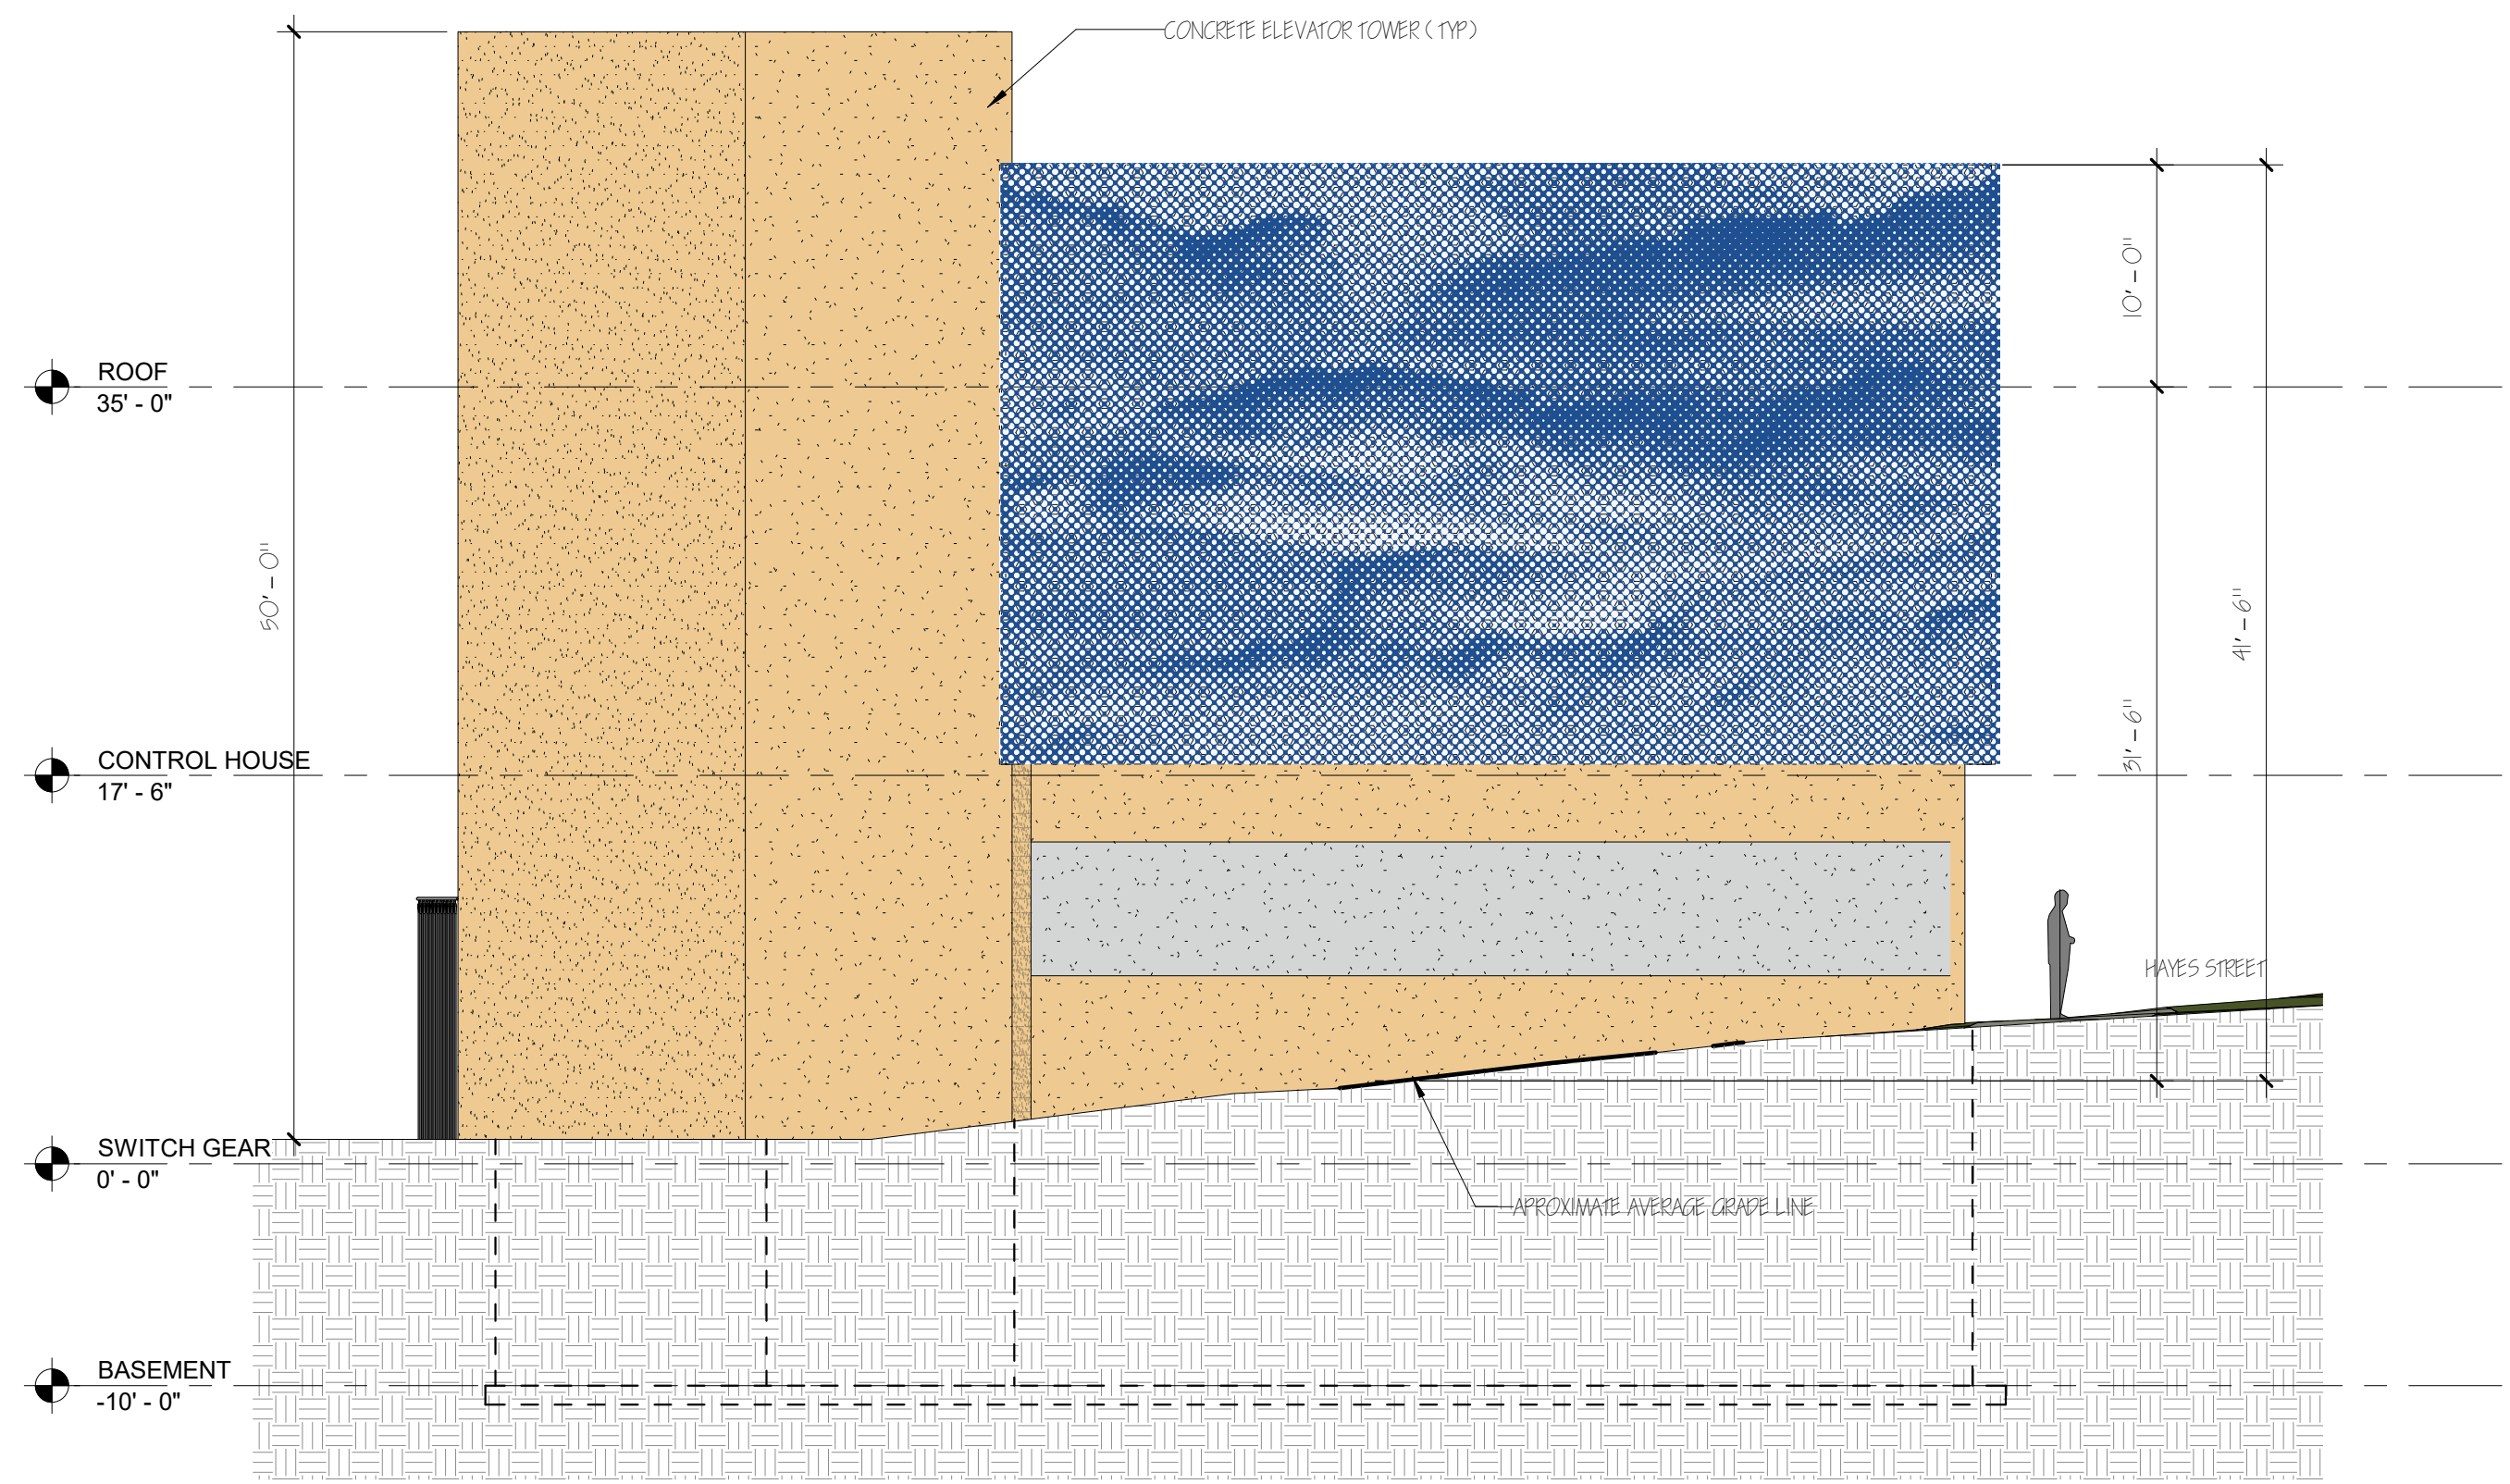

1 WEST ELEVATION
Scale: 1/8" = 1'-0"

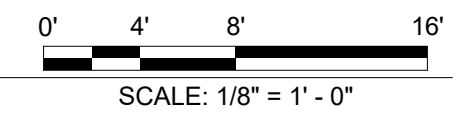

CRYSTAL SUBSTATION -EXPANSION & MODERNIZATION
NEW SUBSTATION CONCEPT ELEVATIONS

09/08/2020