


Monopole

Double Deadend

111' Tall

on average

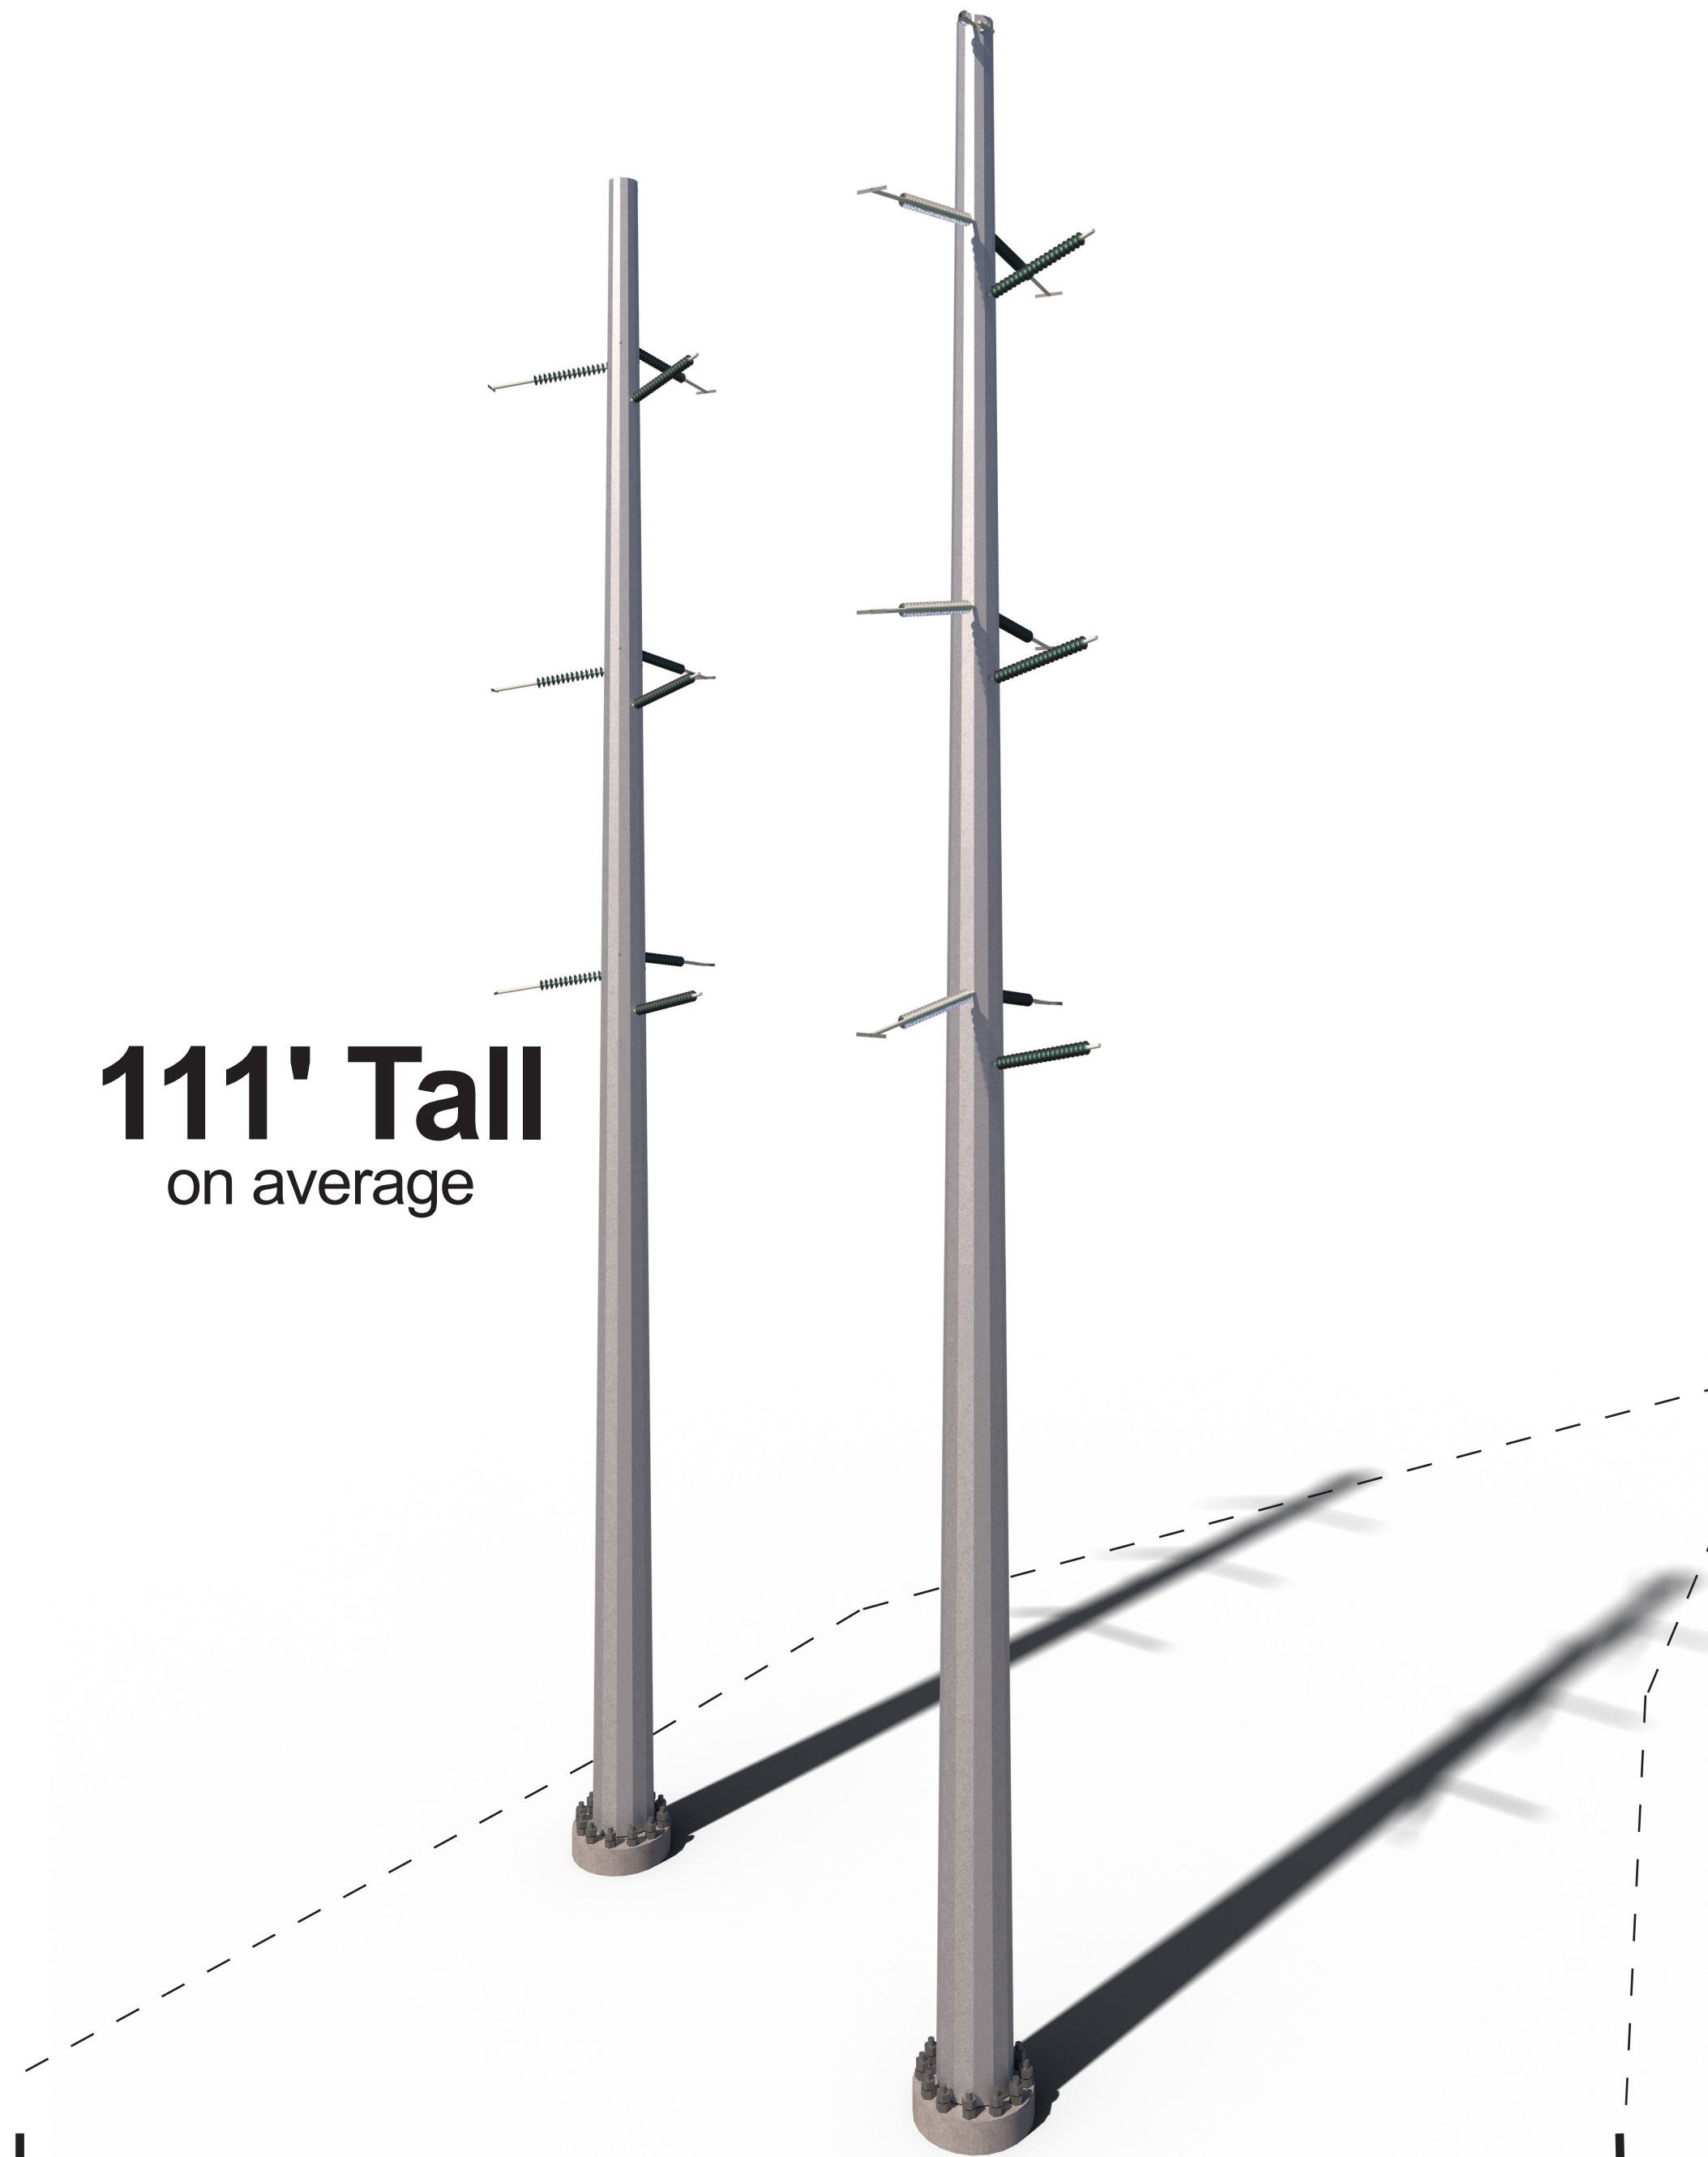


100' Right-of-Way

Monopole

V-String Insulators

117' Tall

on average

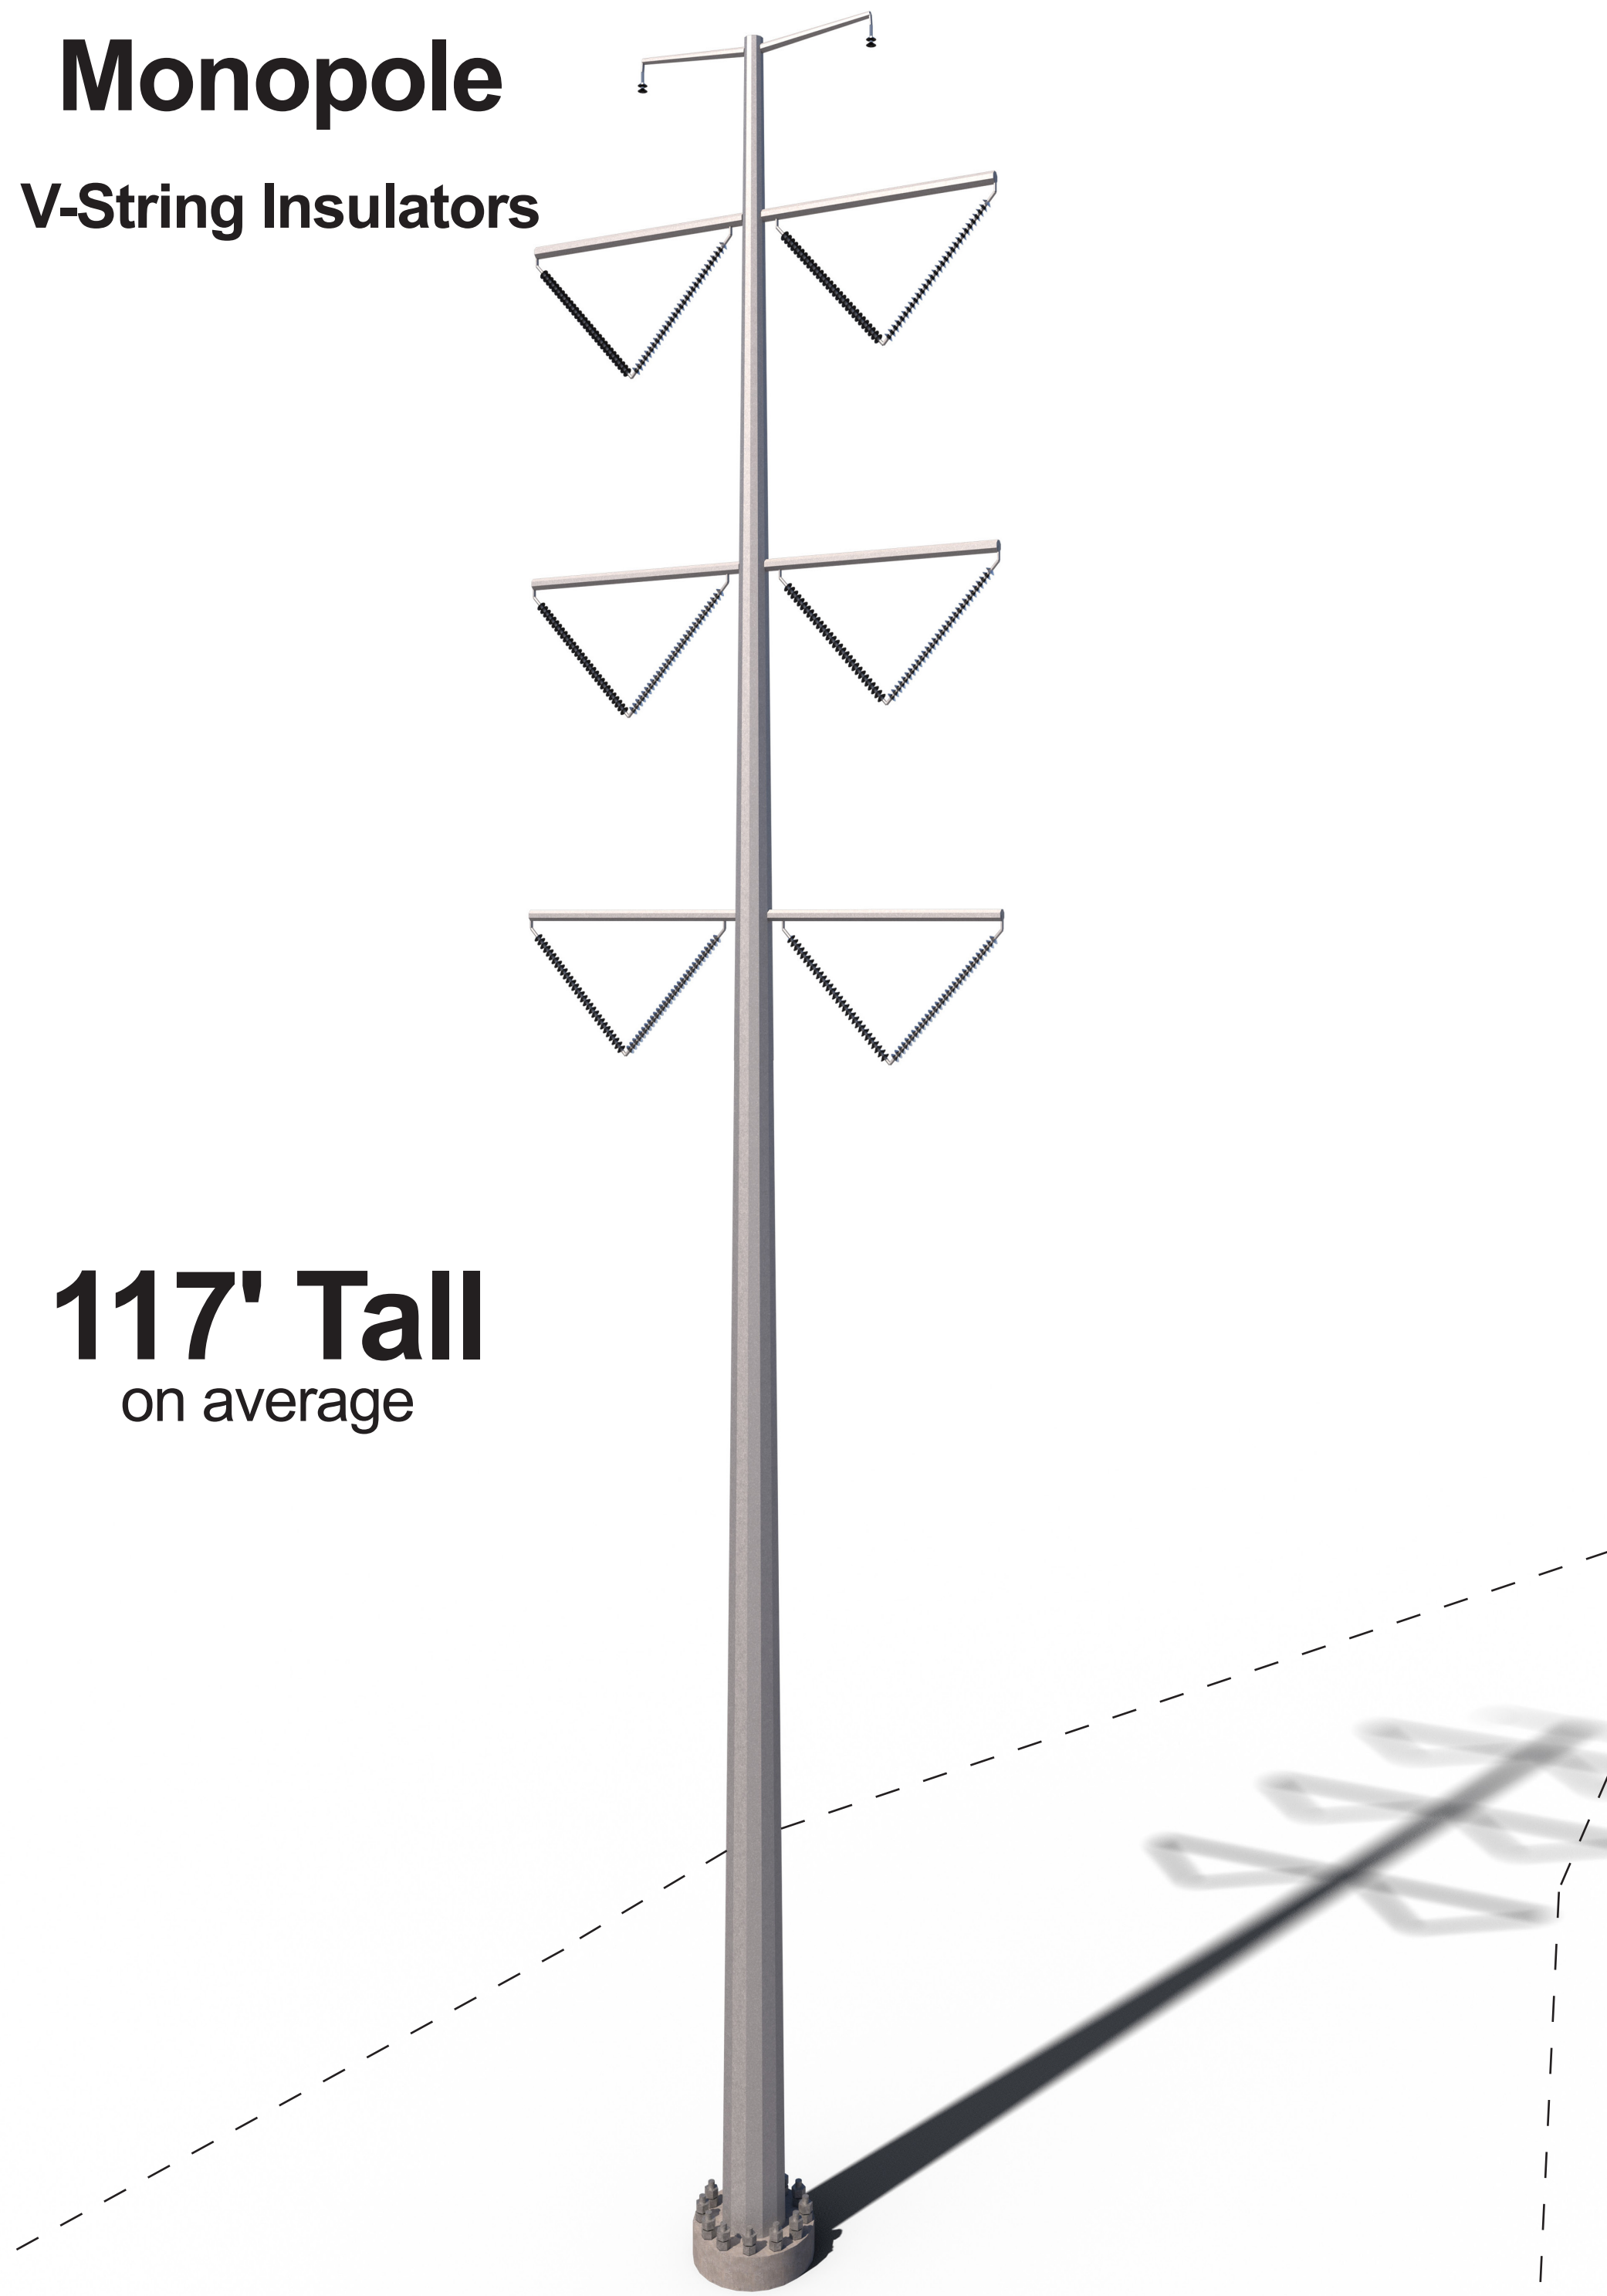


100' Right-of-Way

Monopole

i-String Insulators

117' Tall

on average

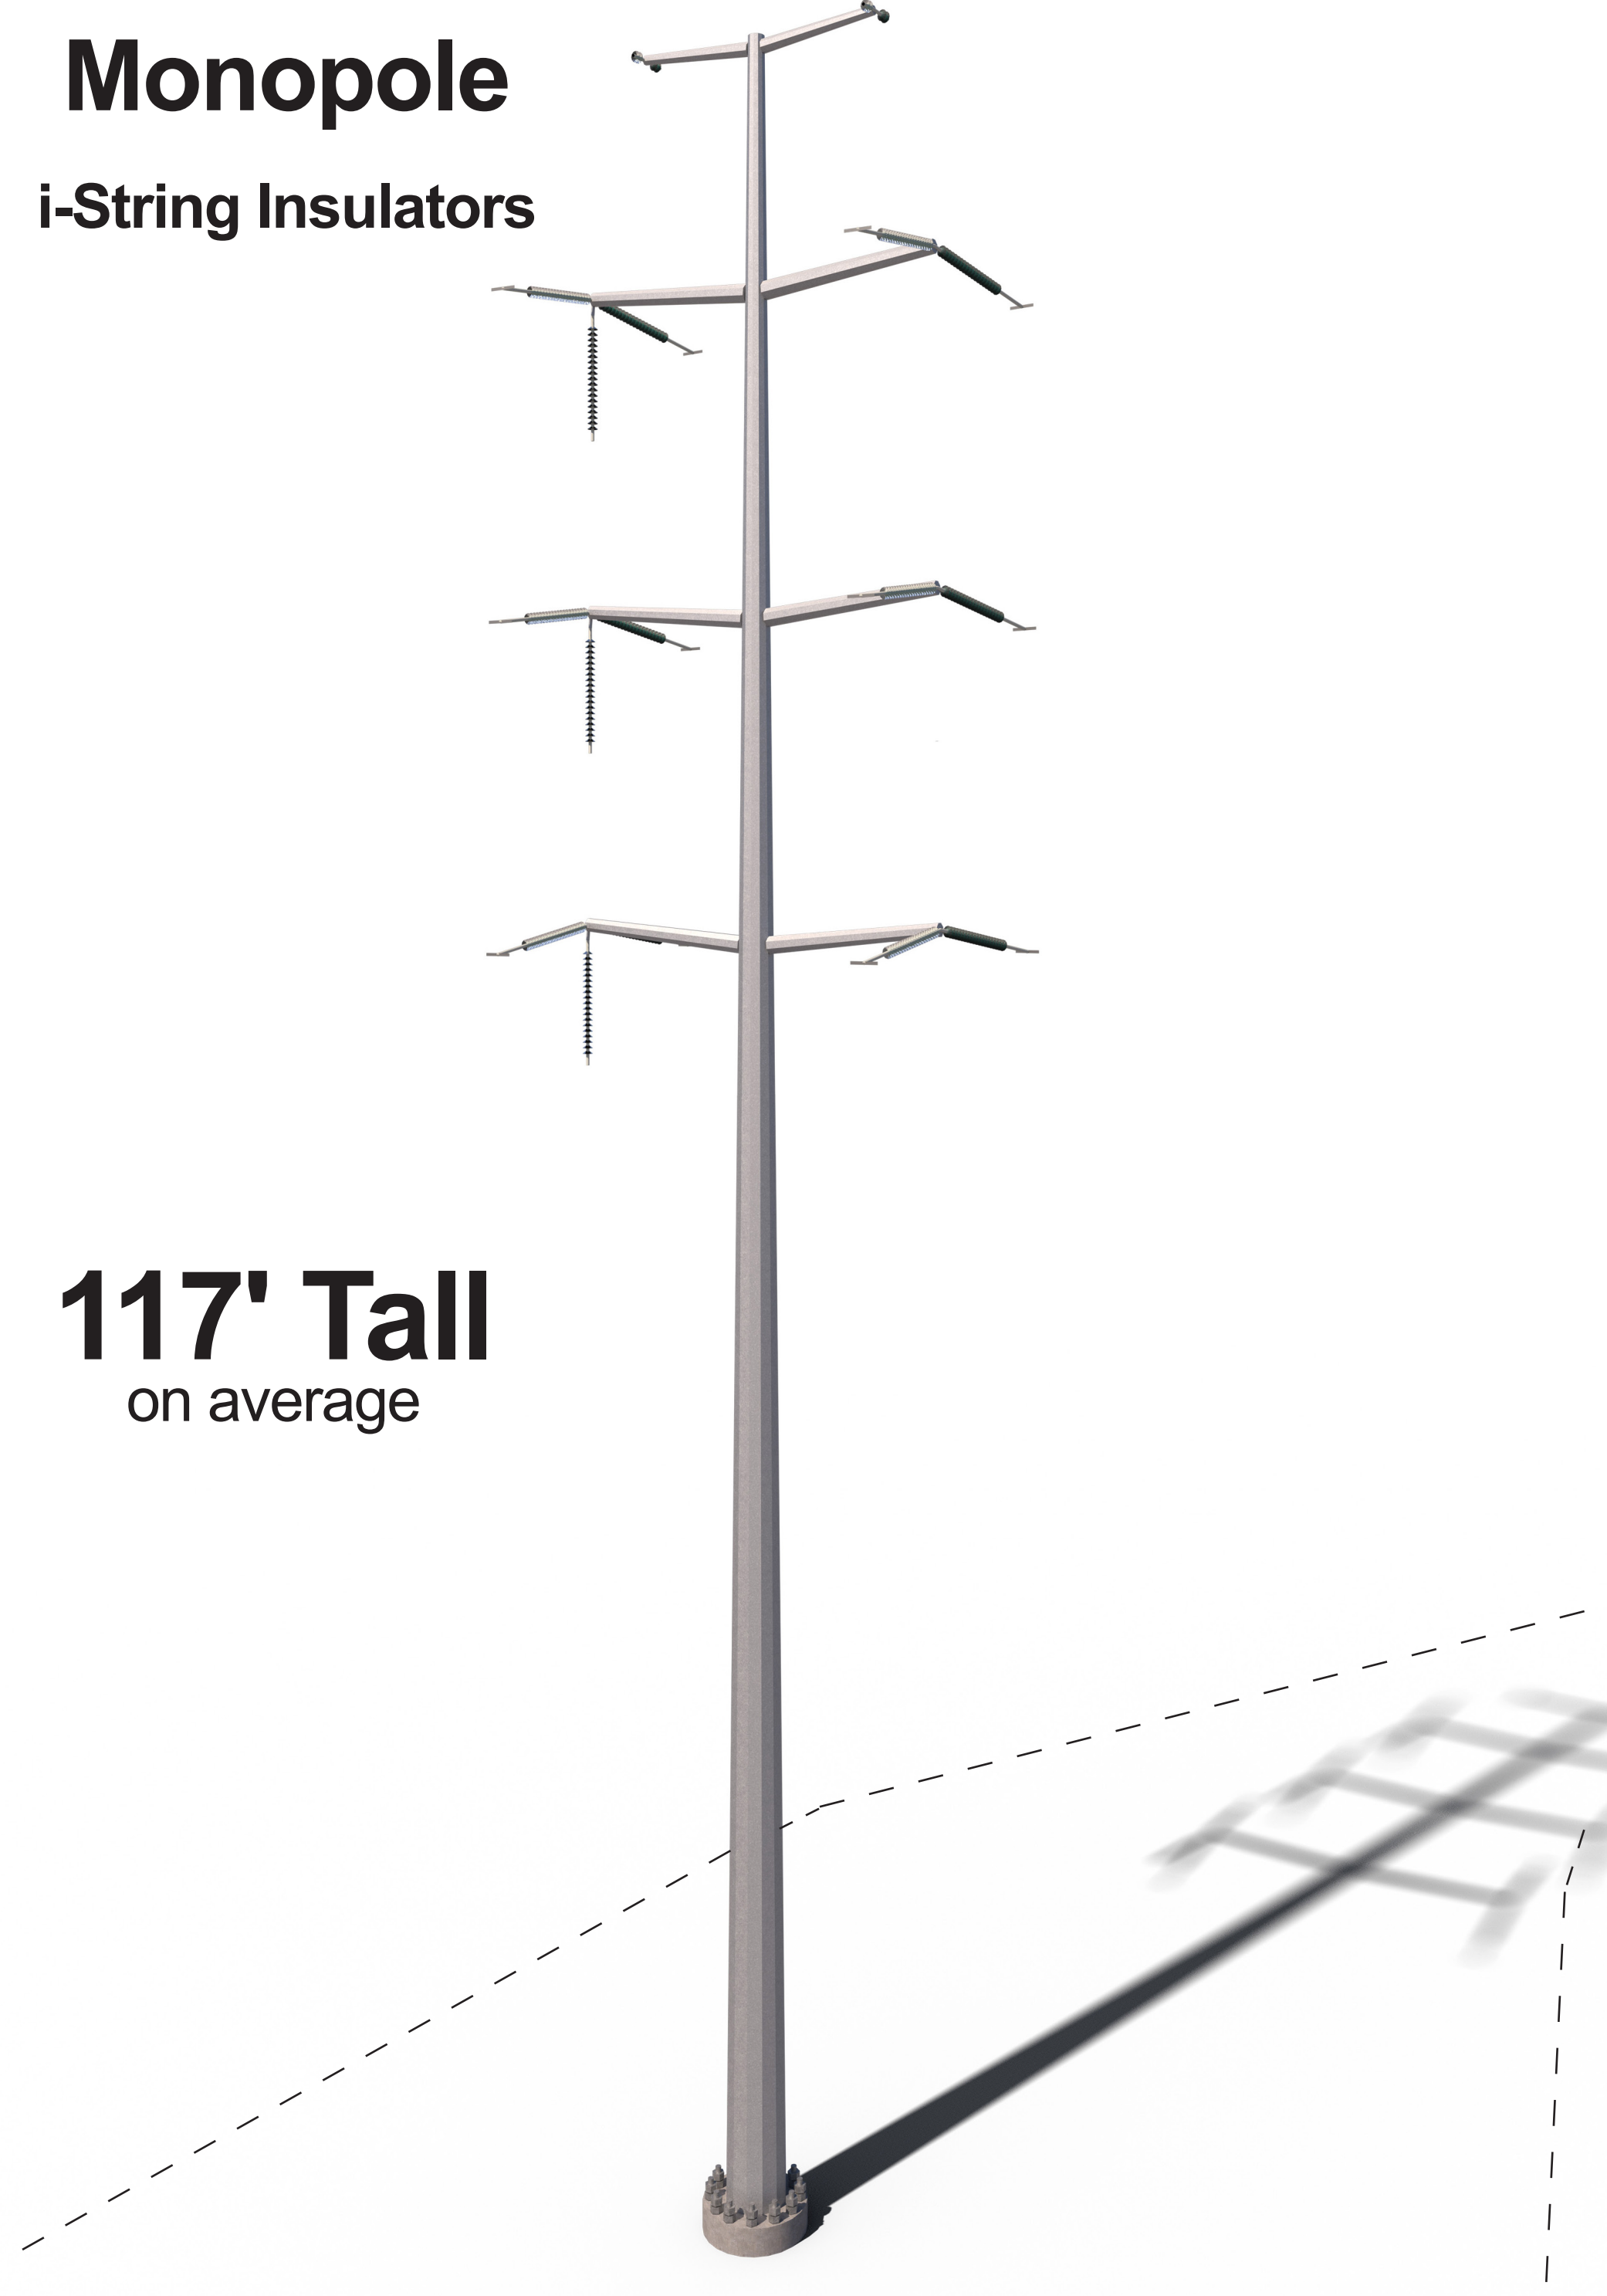

100' Right-of-Way

Gainesville to Wheeler

230 kV Rebuild Project
Dominion Energy Virginia

Prince William County, Virginia

**Rebuild Segment Typical Proposed
Structures**

Visualization is for discussion purposes only. Final design is subject to change pending further review.

