


LEGEND

-  EXISTING BEACH
-  EXISTING ROADWAYS
-  EXISTING SHORELINE
-  EXISTING TREE LINE

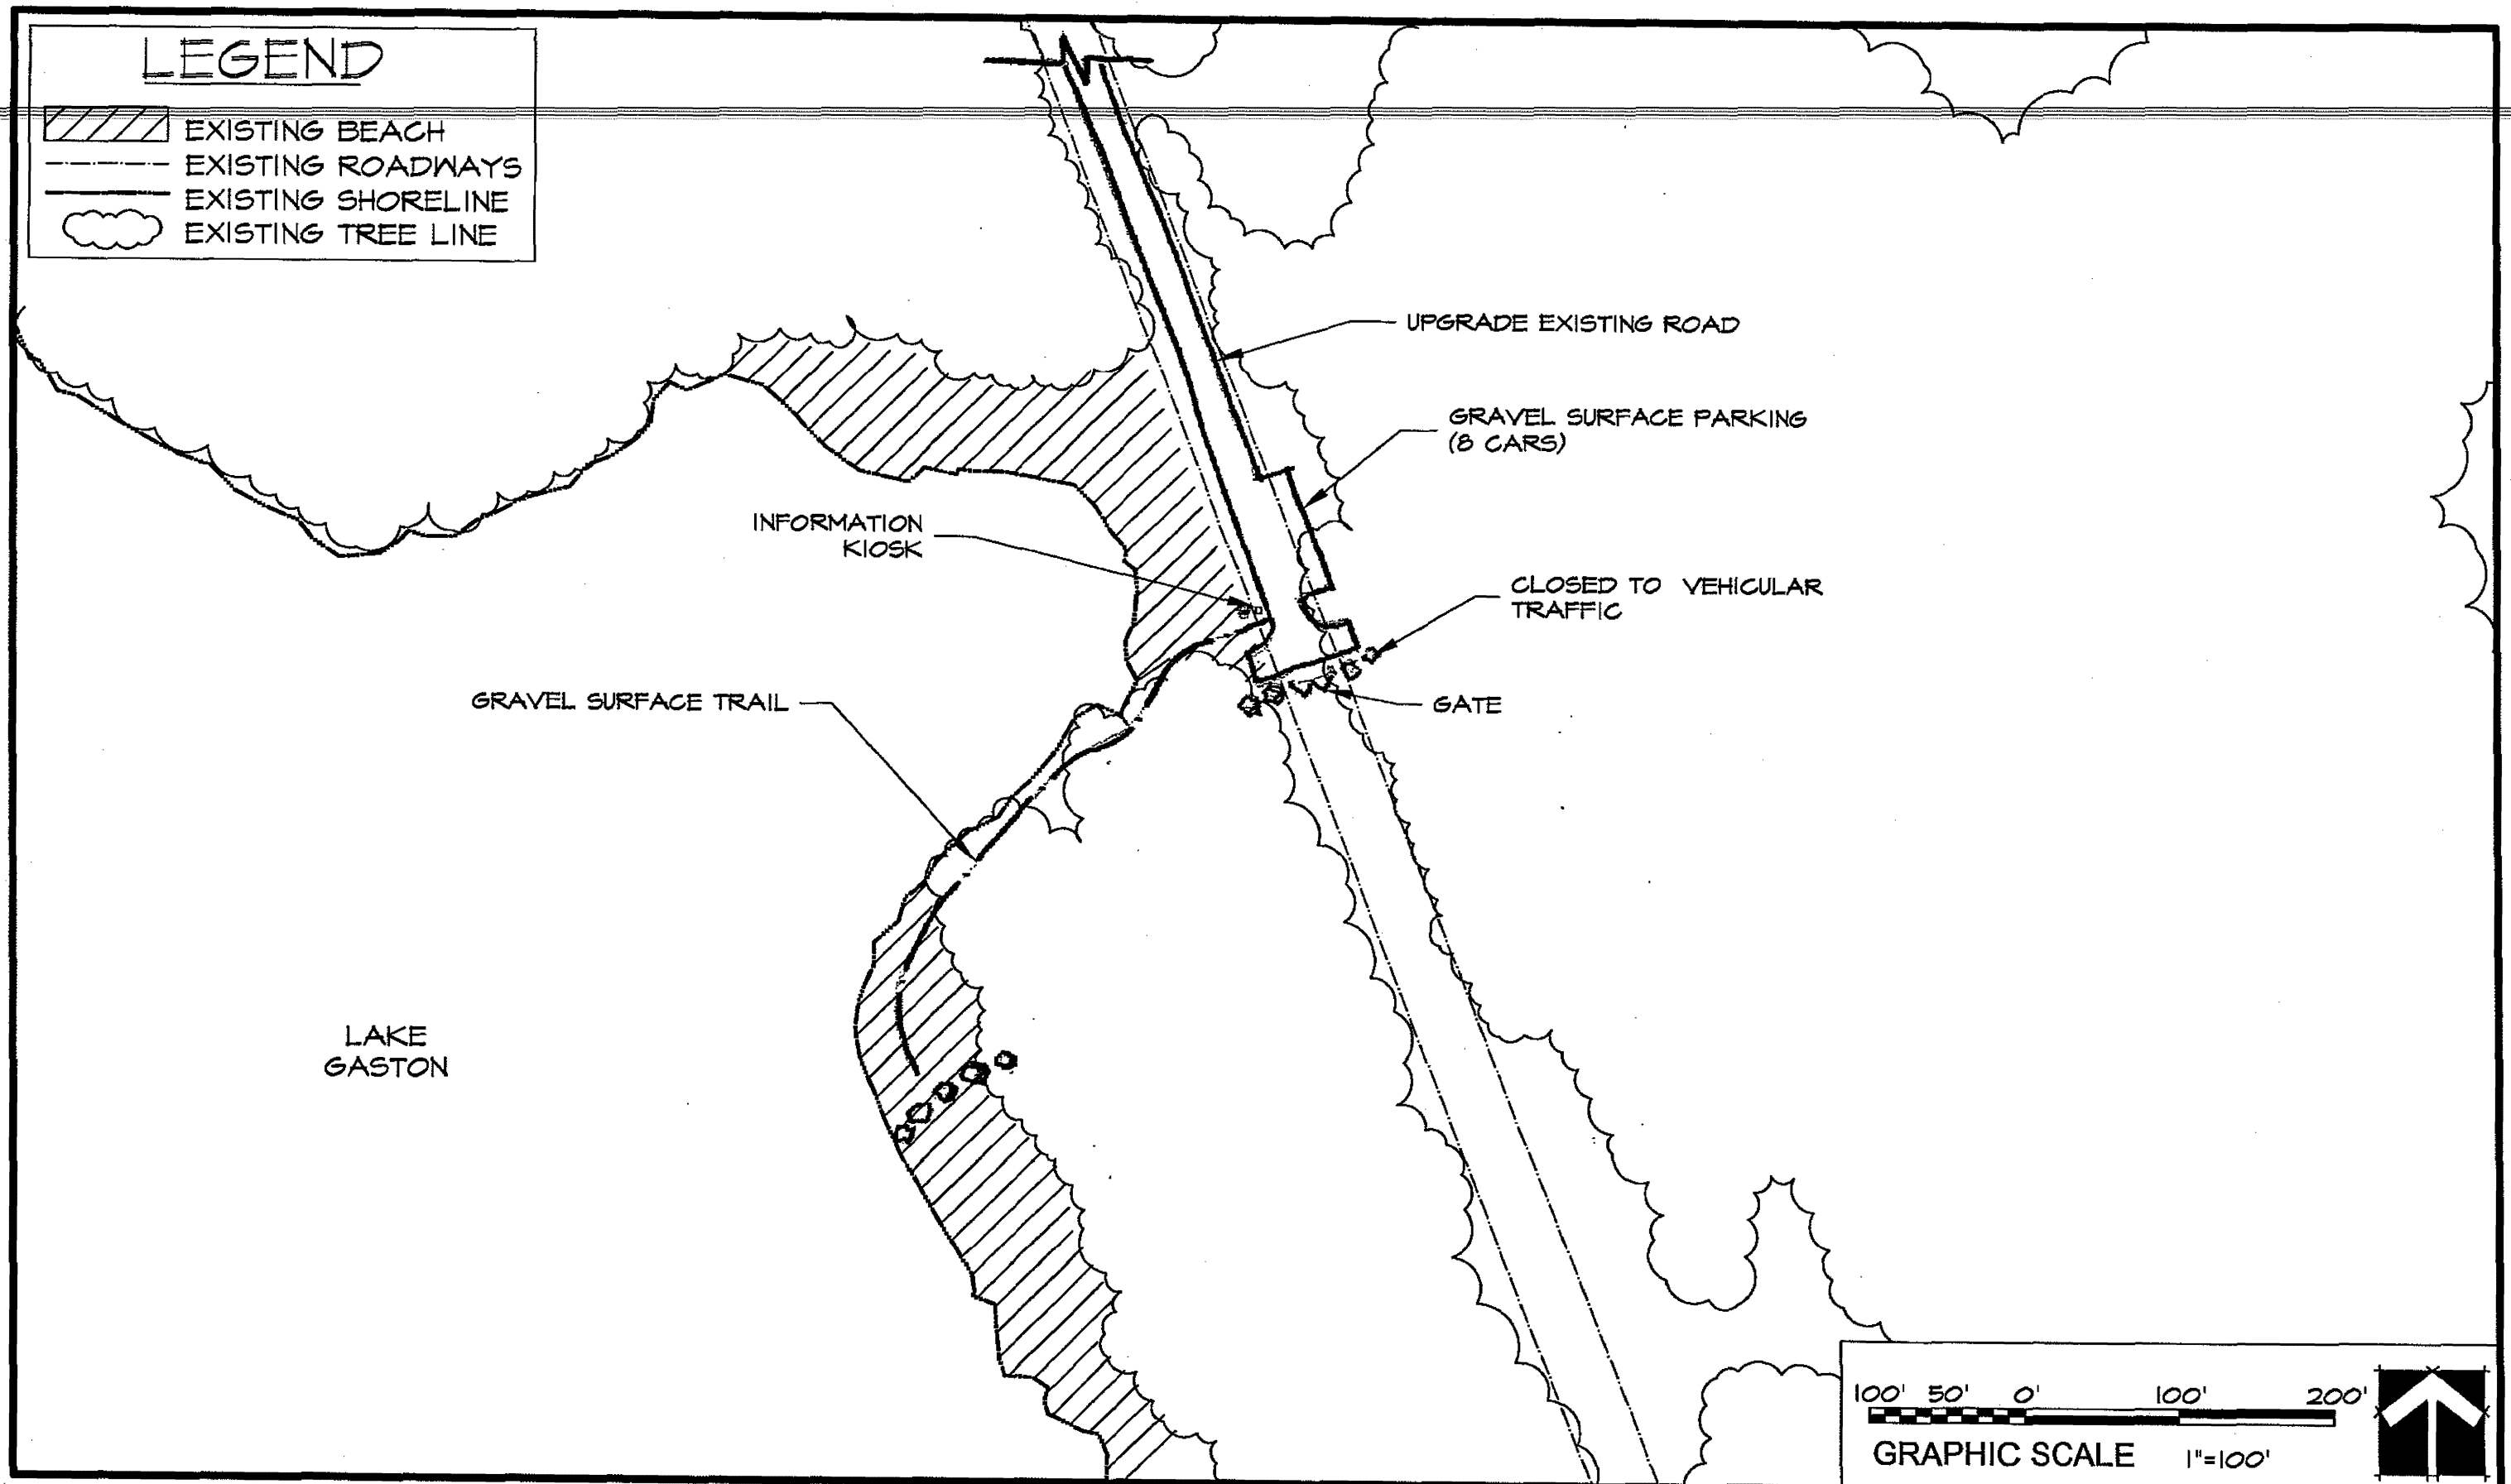

GRAVEL SURFACE TRAIL

INFORMATION KIOSK

UPGRADE EXISTING ROAD

GRAVEL SURFACE PARKING (8 CARS)

CLOSED TO VEHICULAR TRAFFIC

GATE

LAKE GASTON



GRAPHIC SCALE 1"=100'

