


Barnhardt Option 2

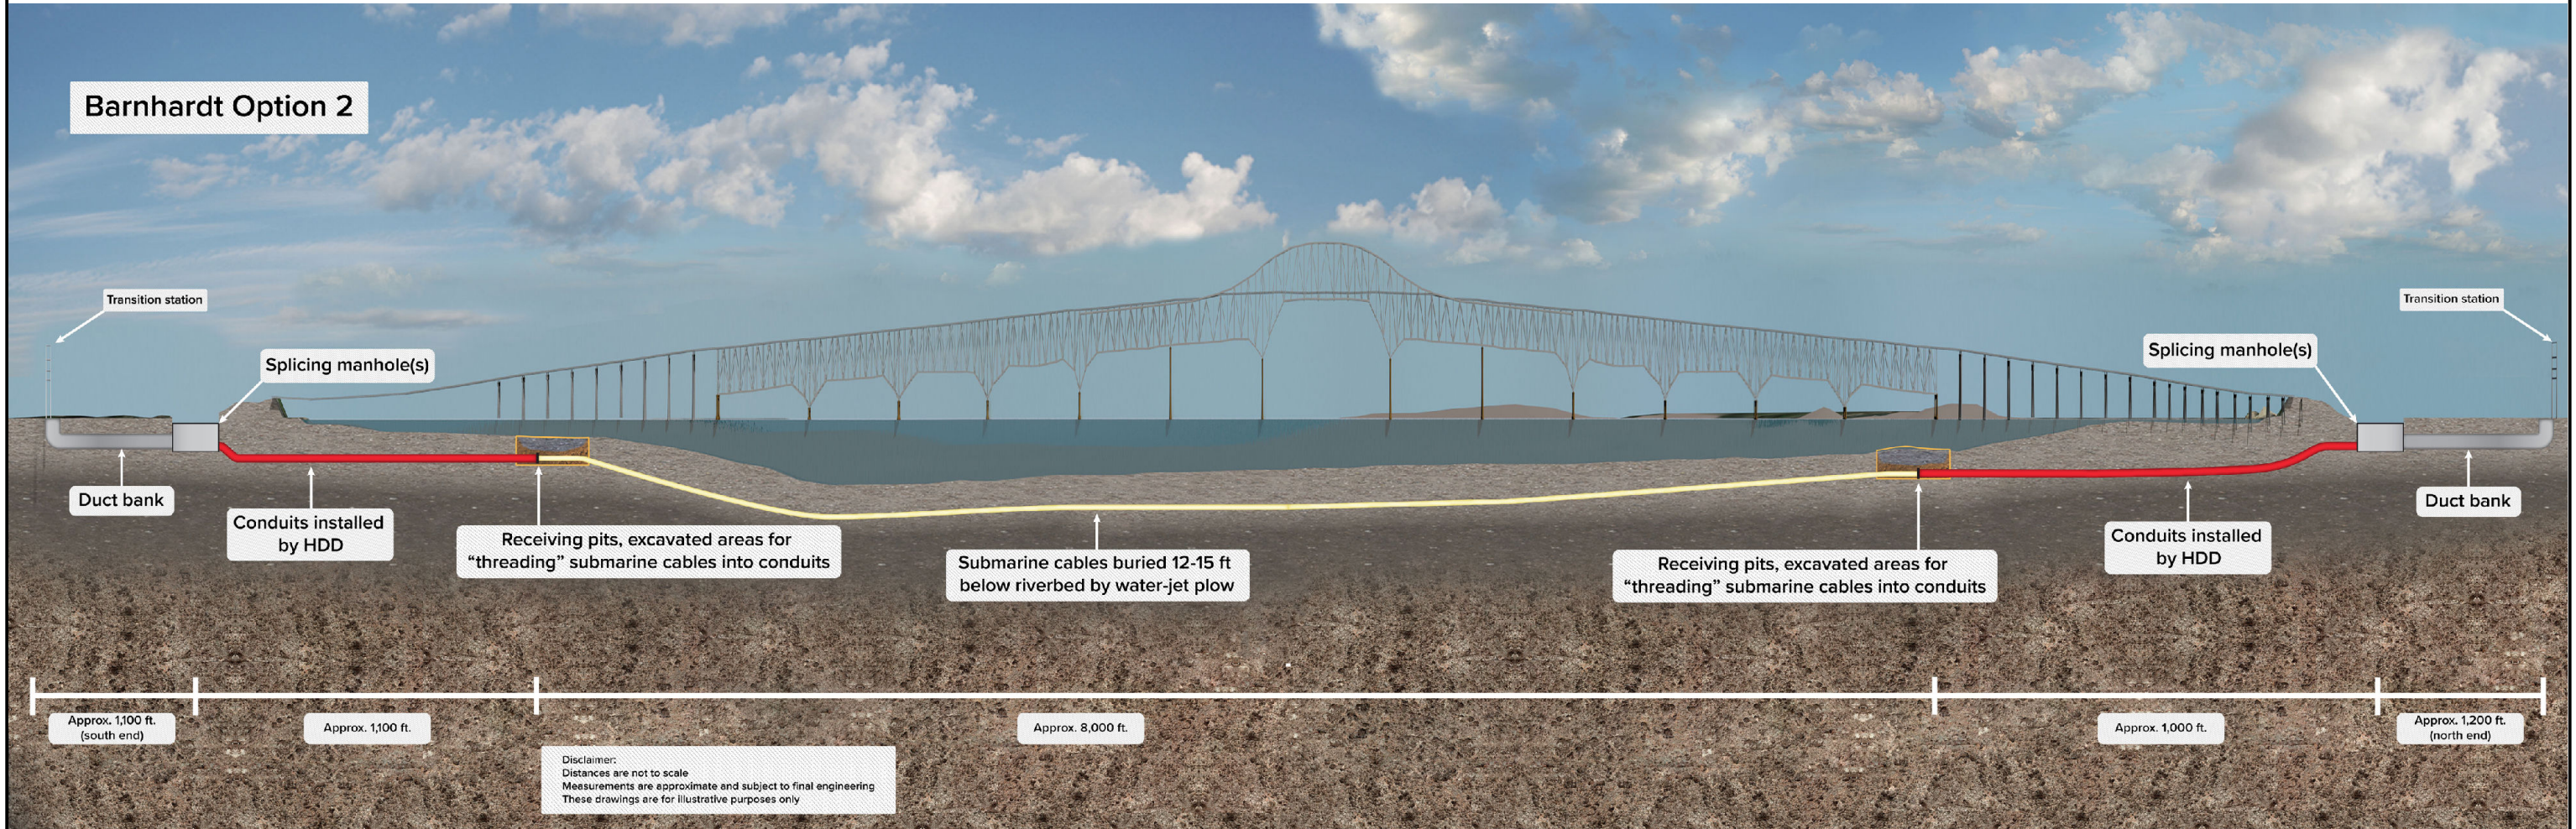

Truescape

This information is for environmental review purposes only.

**Horizontal Directional Drill and Water-Jet Plow Profile
Line #65 115 kV Rebuild at Norris Bridge
Dominion Virginia Power
Barnhardt Option 2**



an ERM Group company

DRAWN BY: JPB