



IDYLWOOD SUBSTATION - PLAN VIEW

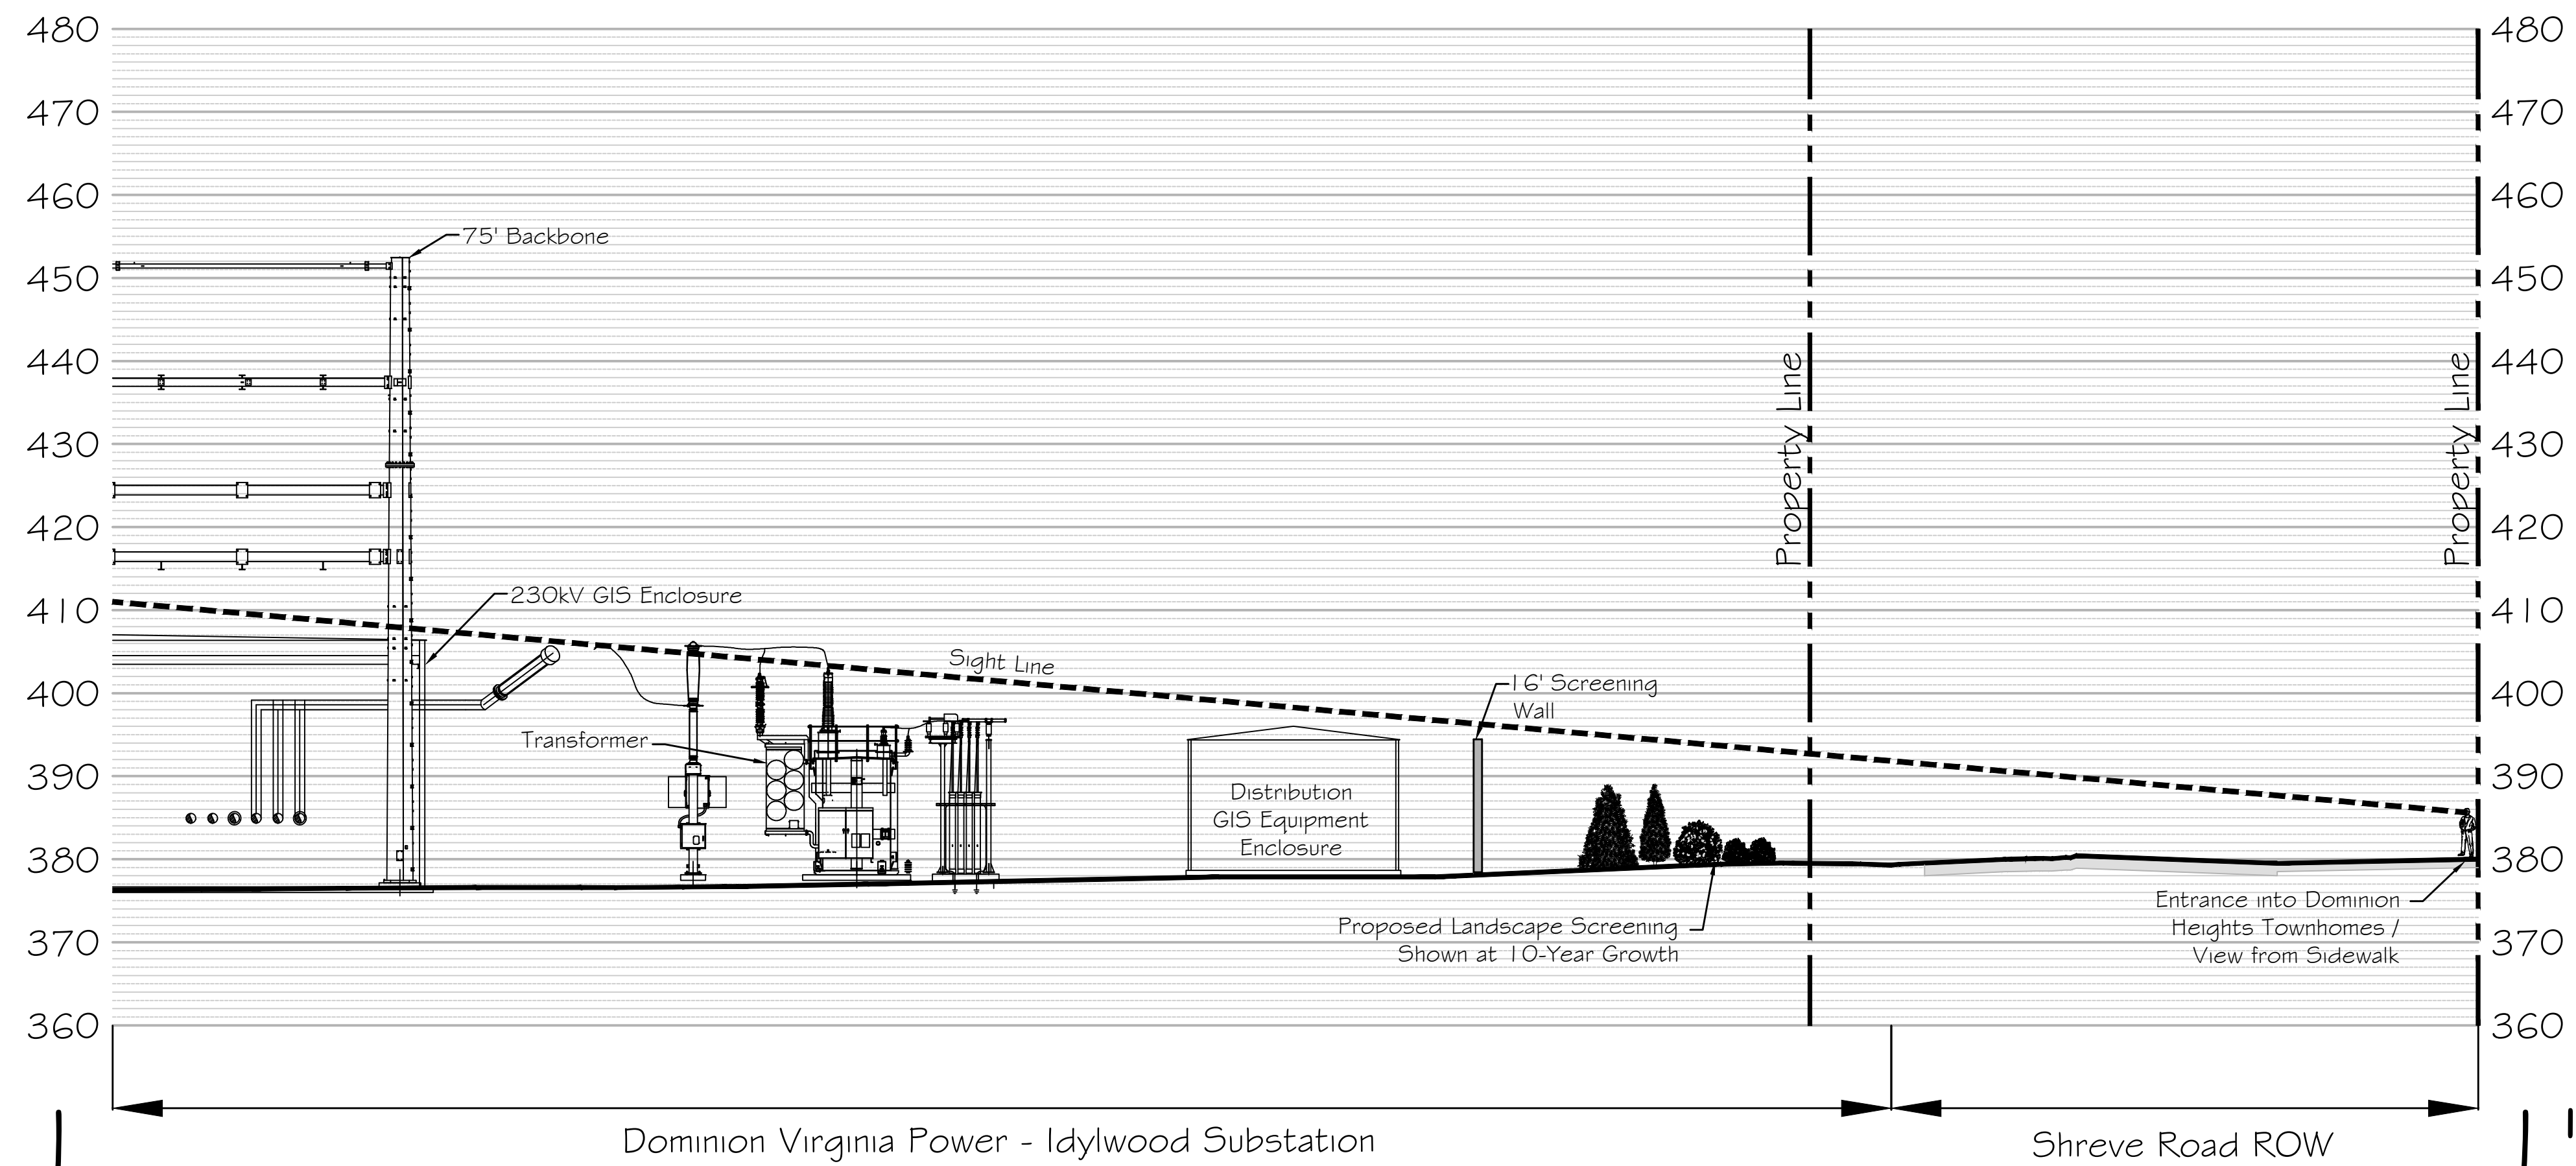

IDYLWOOD SUBSTATION - SIGHTLINE 1-1'

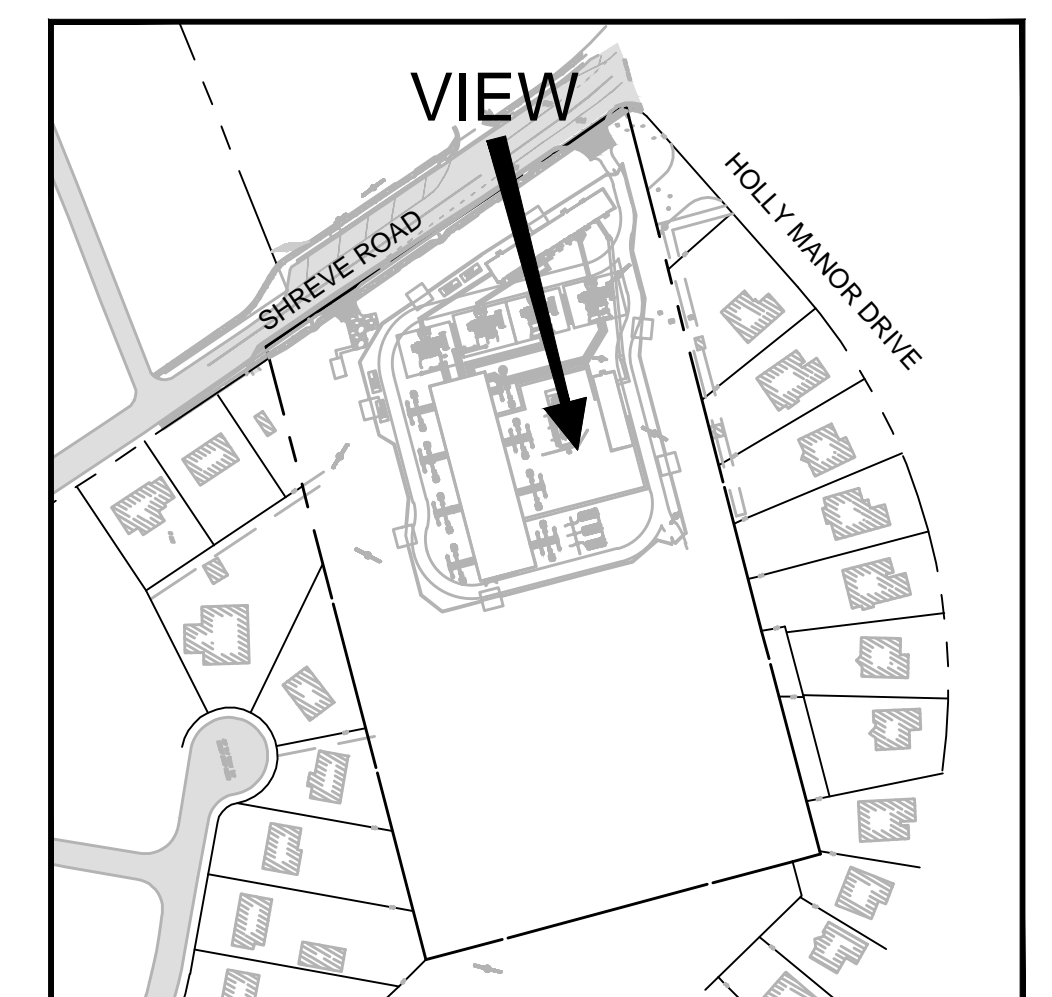

VICINITY MAP  
SCALE: 1"=200'

SIGHTLINE 1 - SHREVE ROAD

IDYLWOOD SUBSTATION

Dewberry

Dominion