




Structures

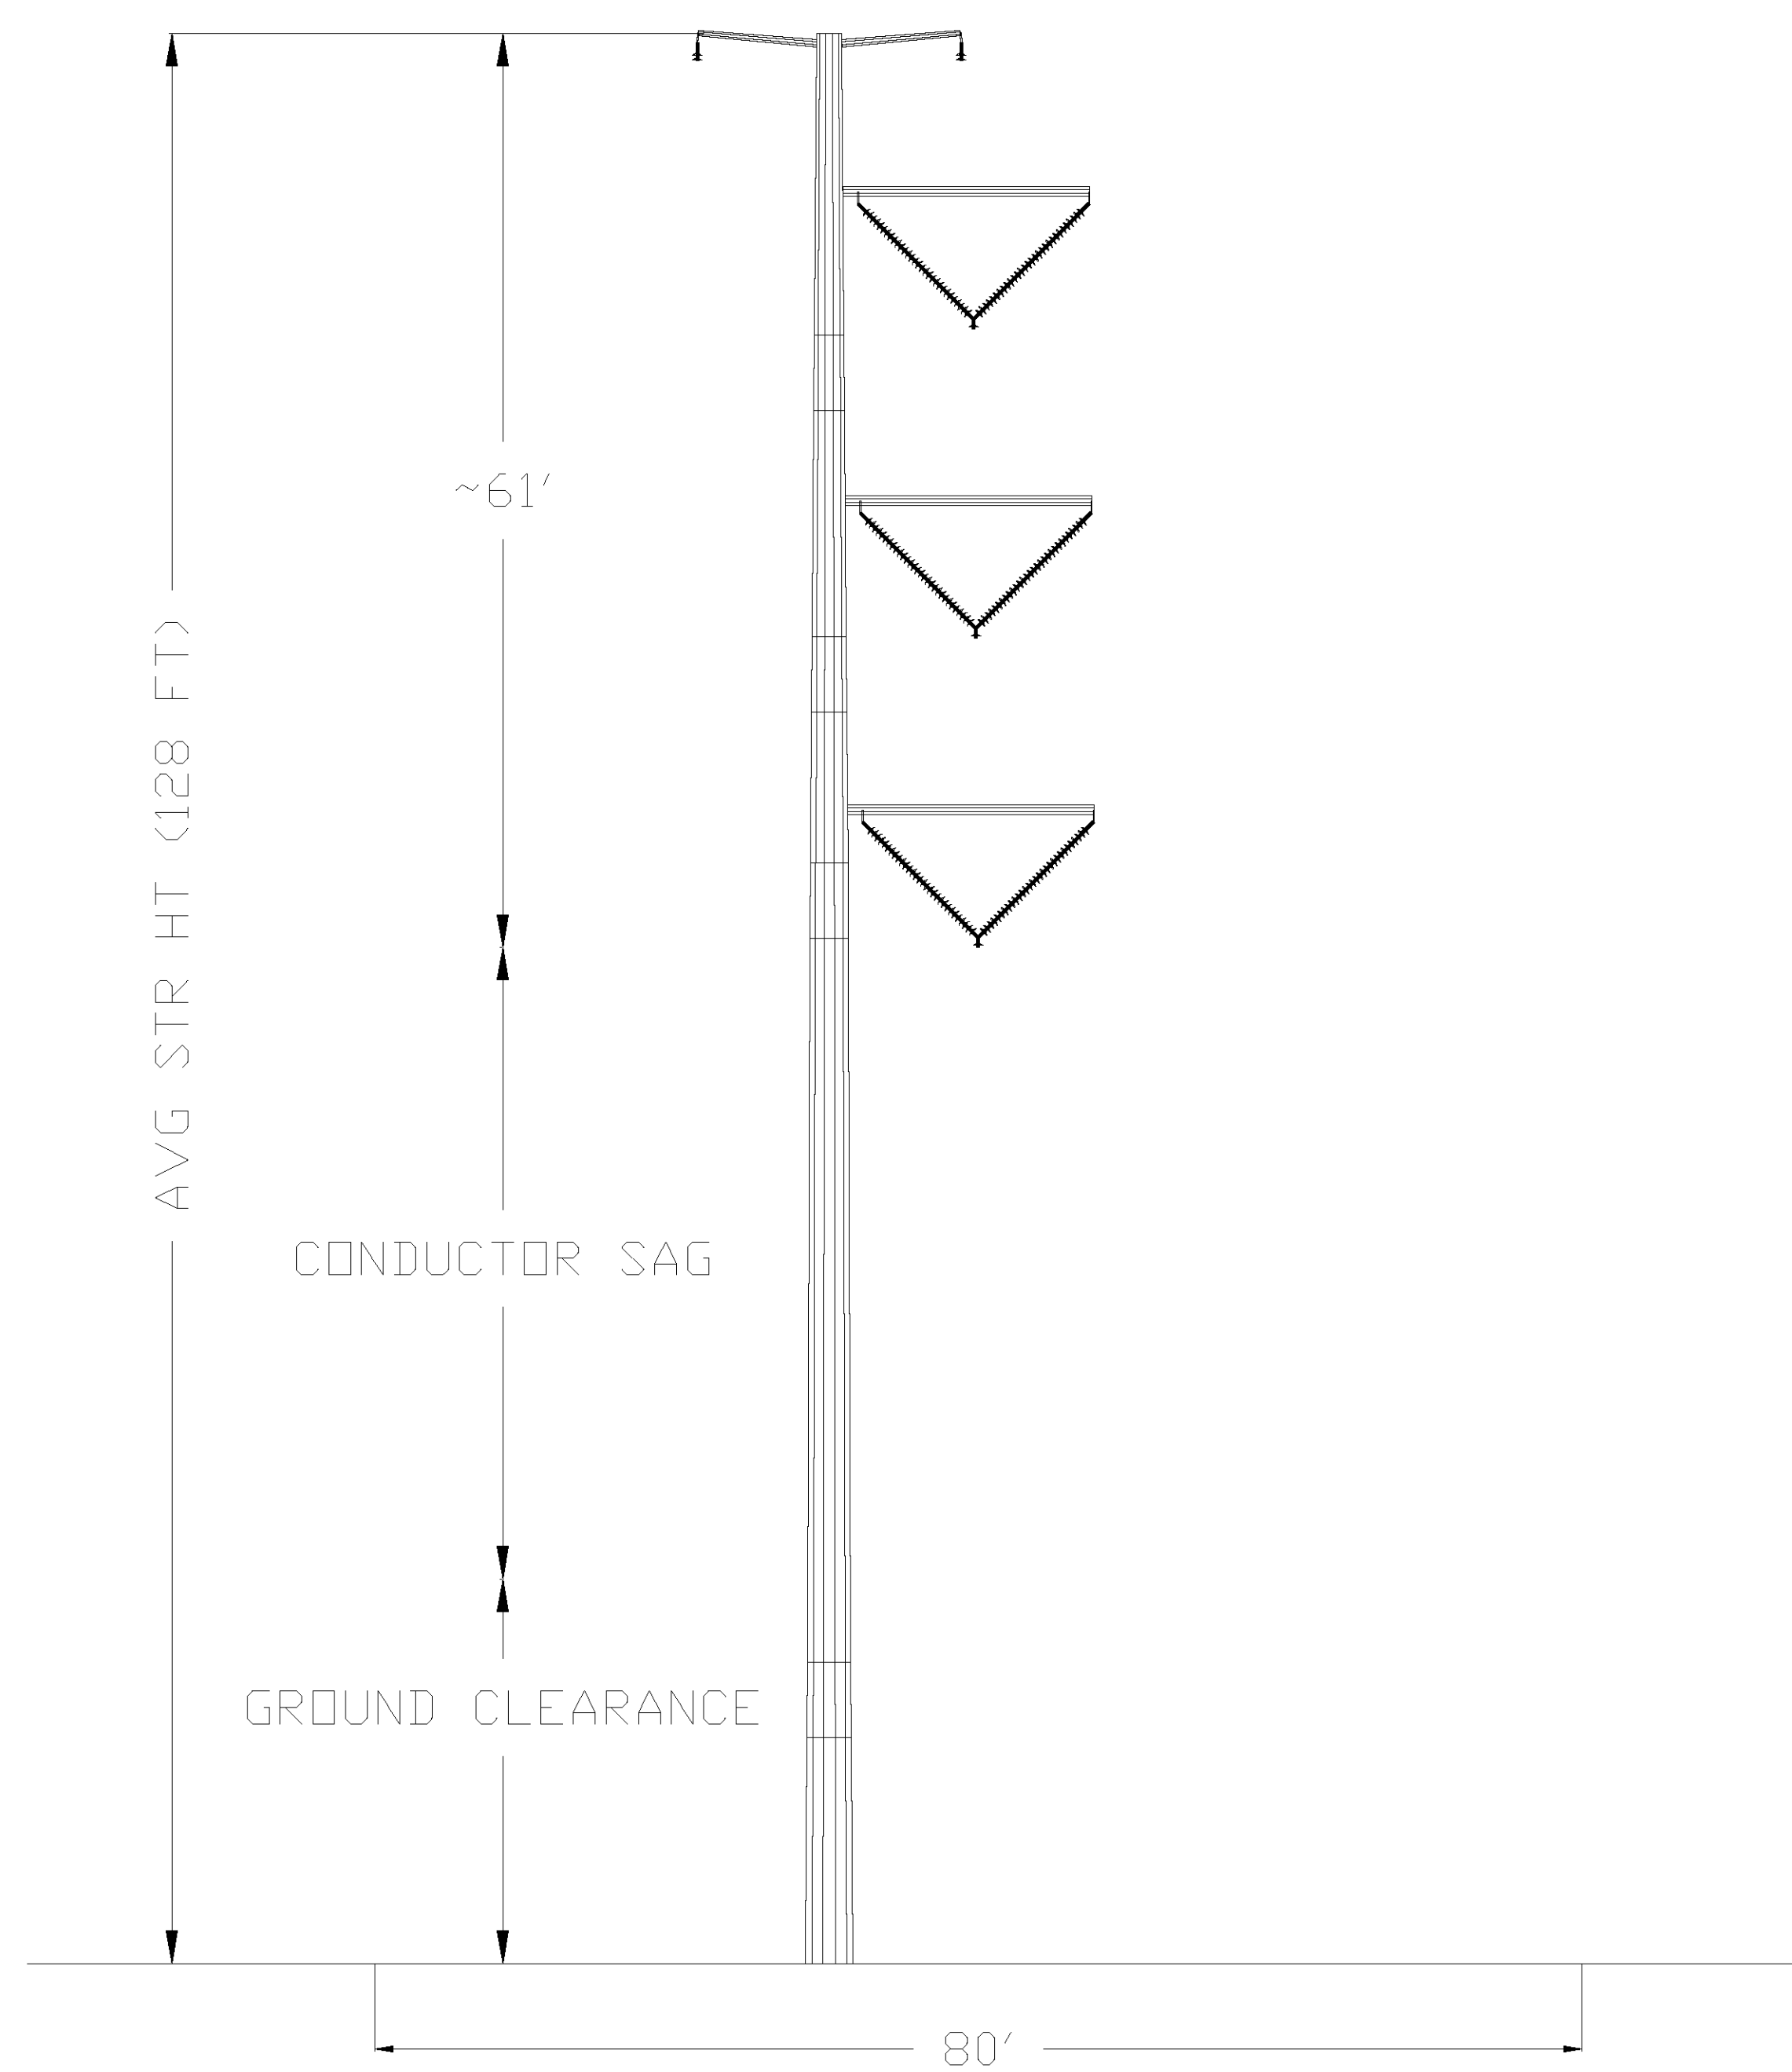

New Right of Way / Permits

Subject to final engineering

Structures

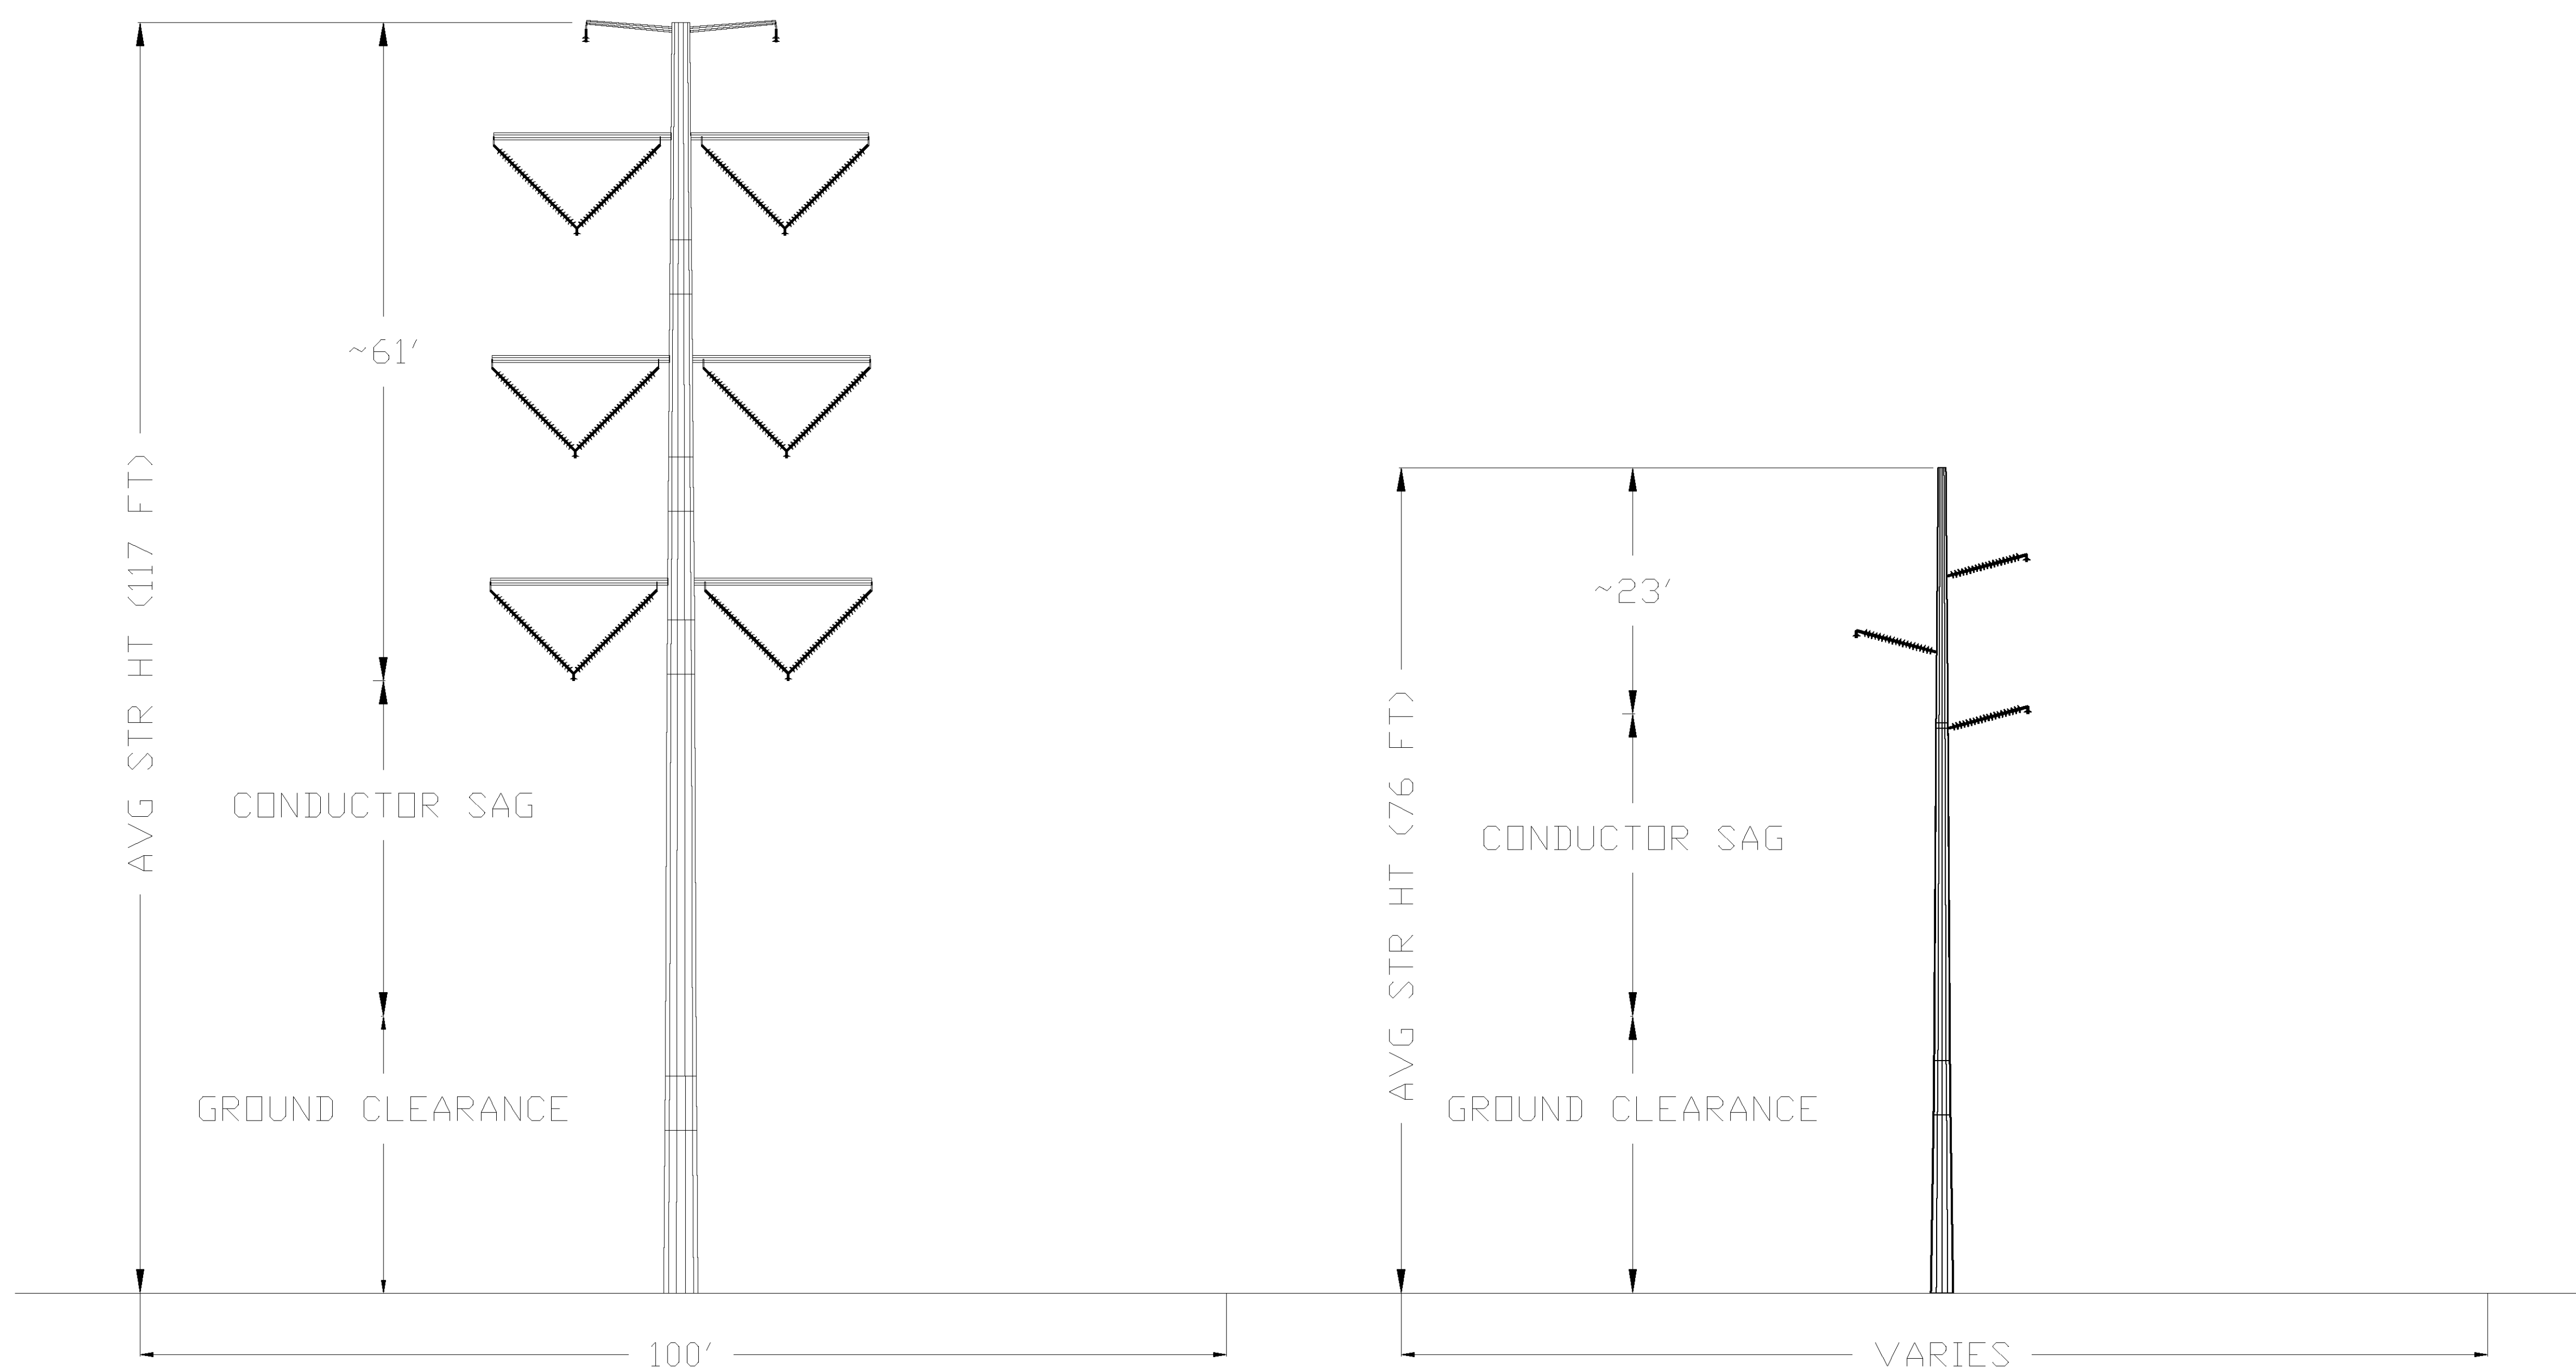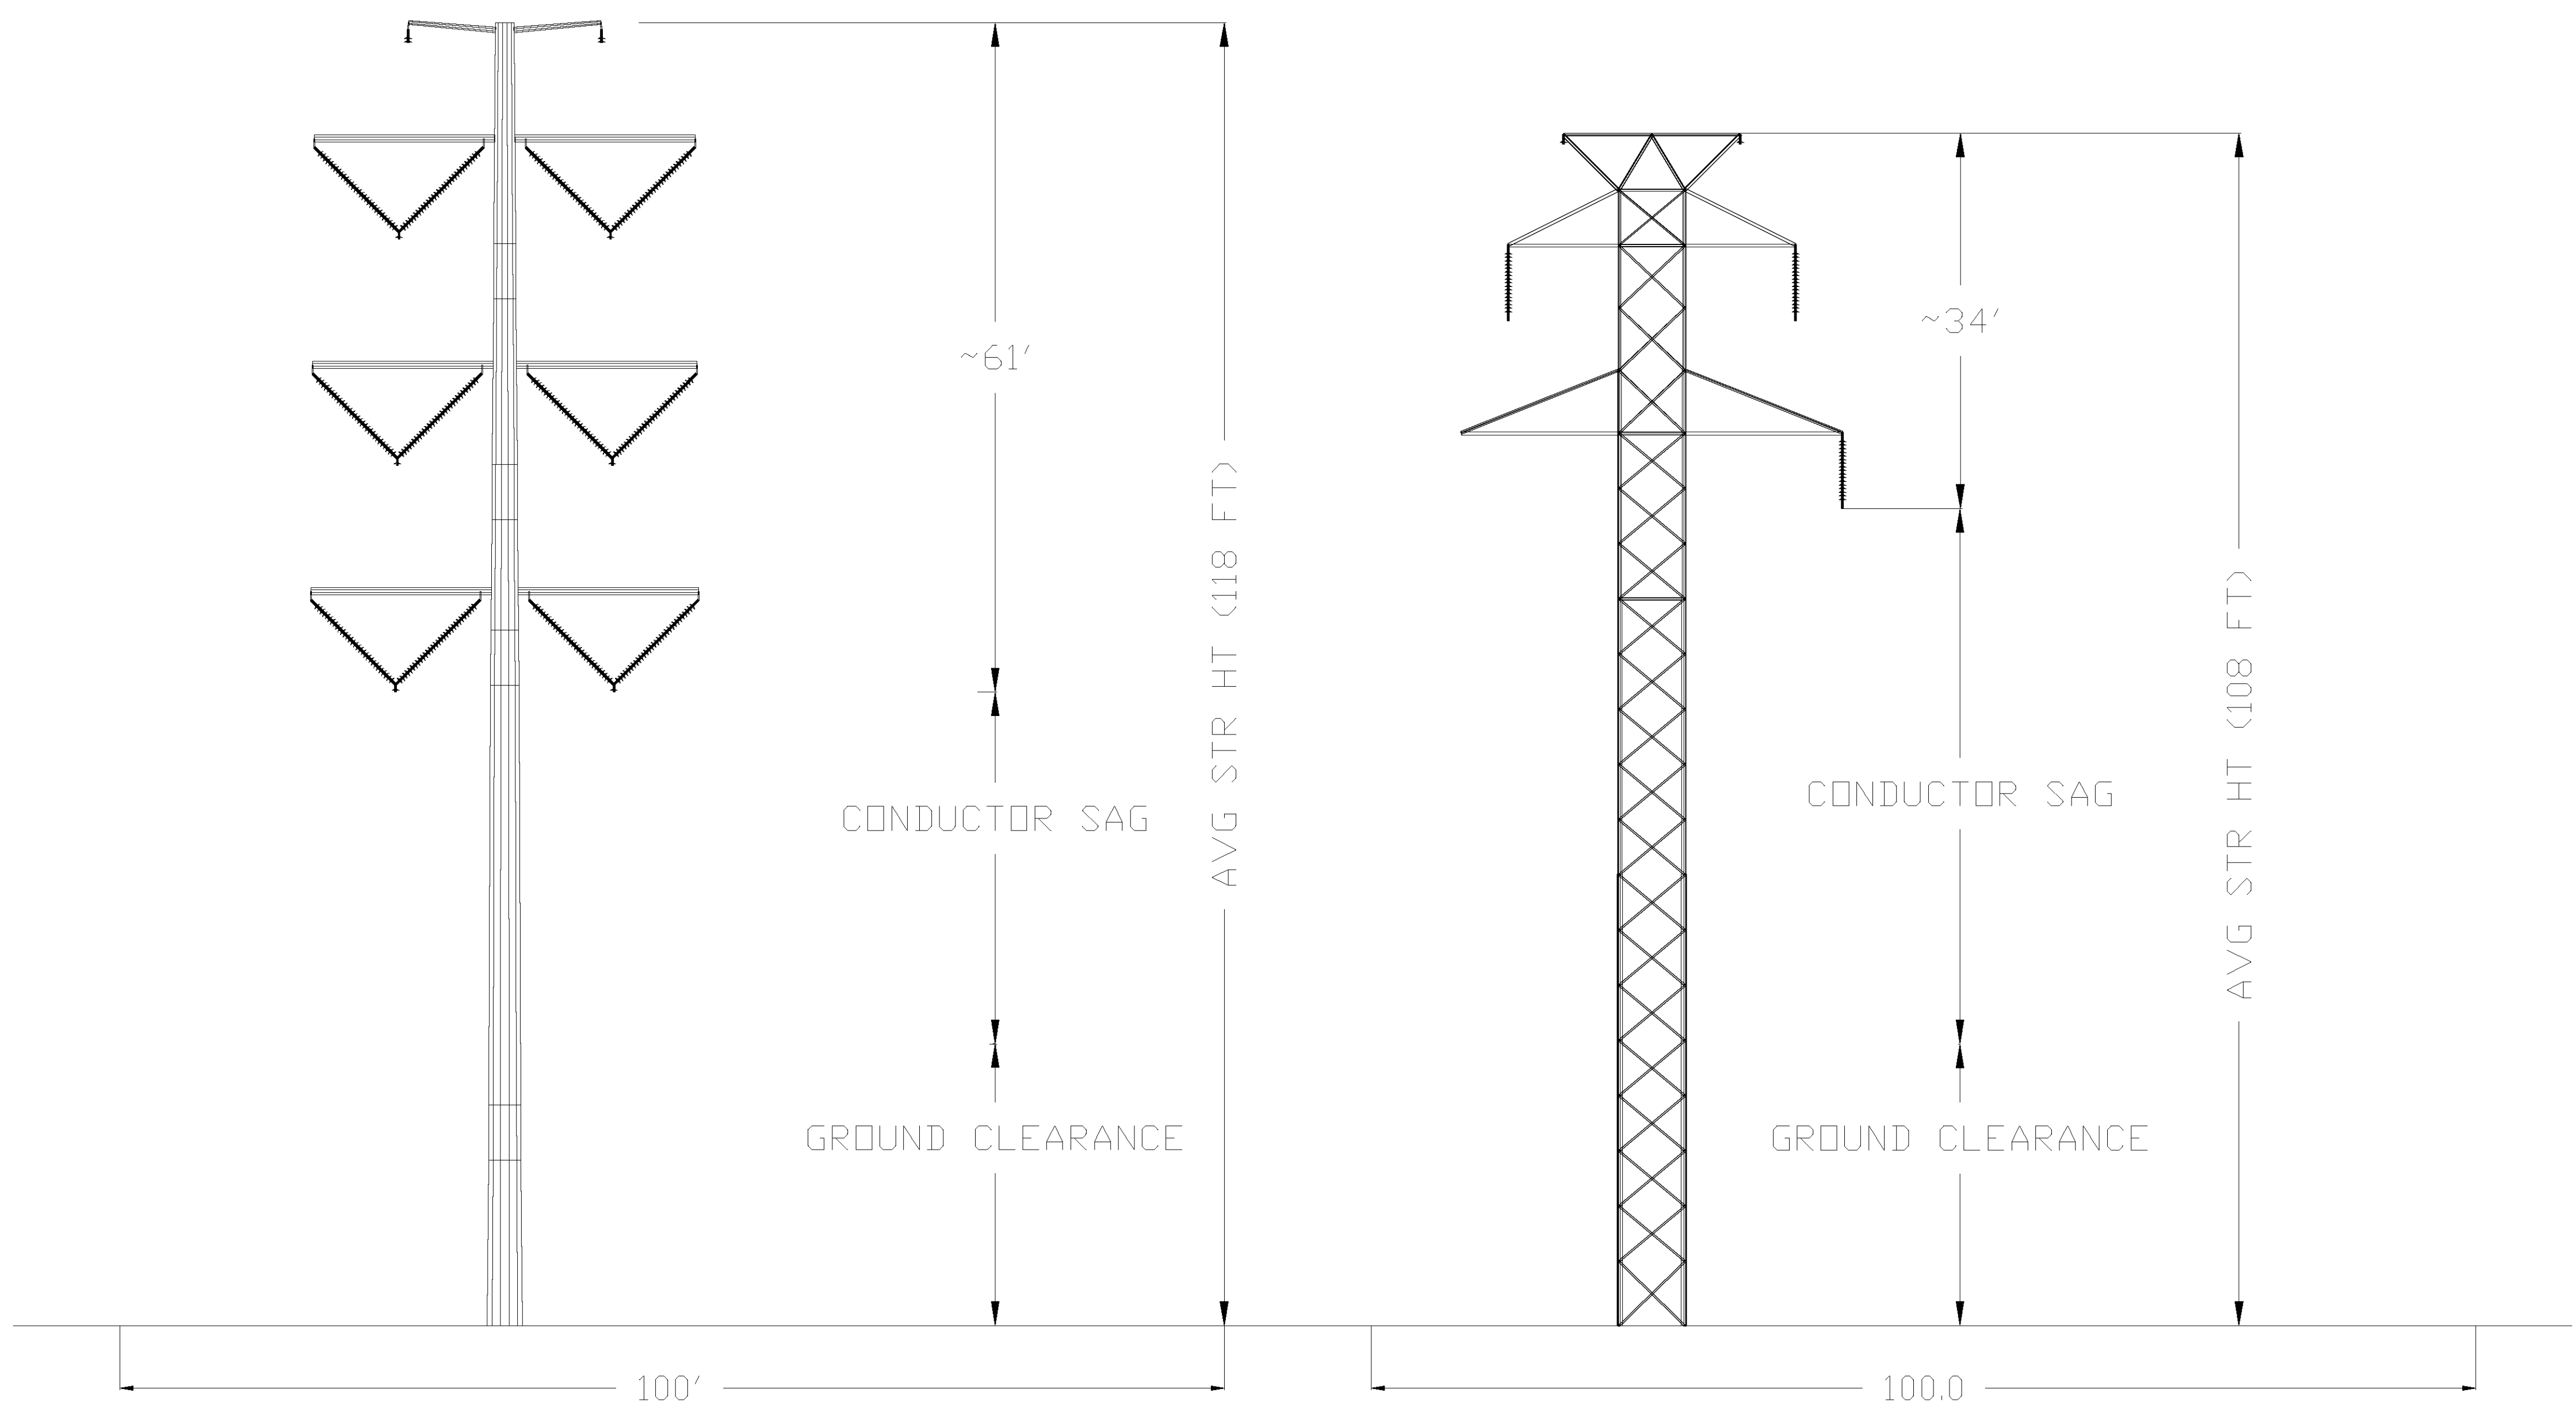

Existing Dominion Energy Easement

Subject to final engineering