




- Milepost
- Cable installed by Trenching
- Cable installed by HDD
- Cable installed by Jet Plow
- - - Right-of-Way
- ▨ Temporary Workspace
- Receiving Pit
- Transition Station
- Parcel Boundary
- VMRC Oyster Lease
- Baylor Grounds


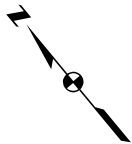


Detailed Aerial Overview
Line #65 115 kV Rebuild at Norris Bridge
Dominion Virginia Power
Barnhardt Option 2

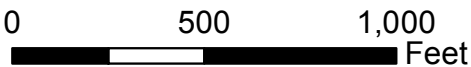

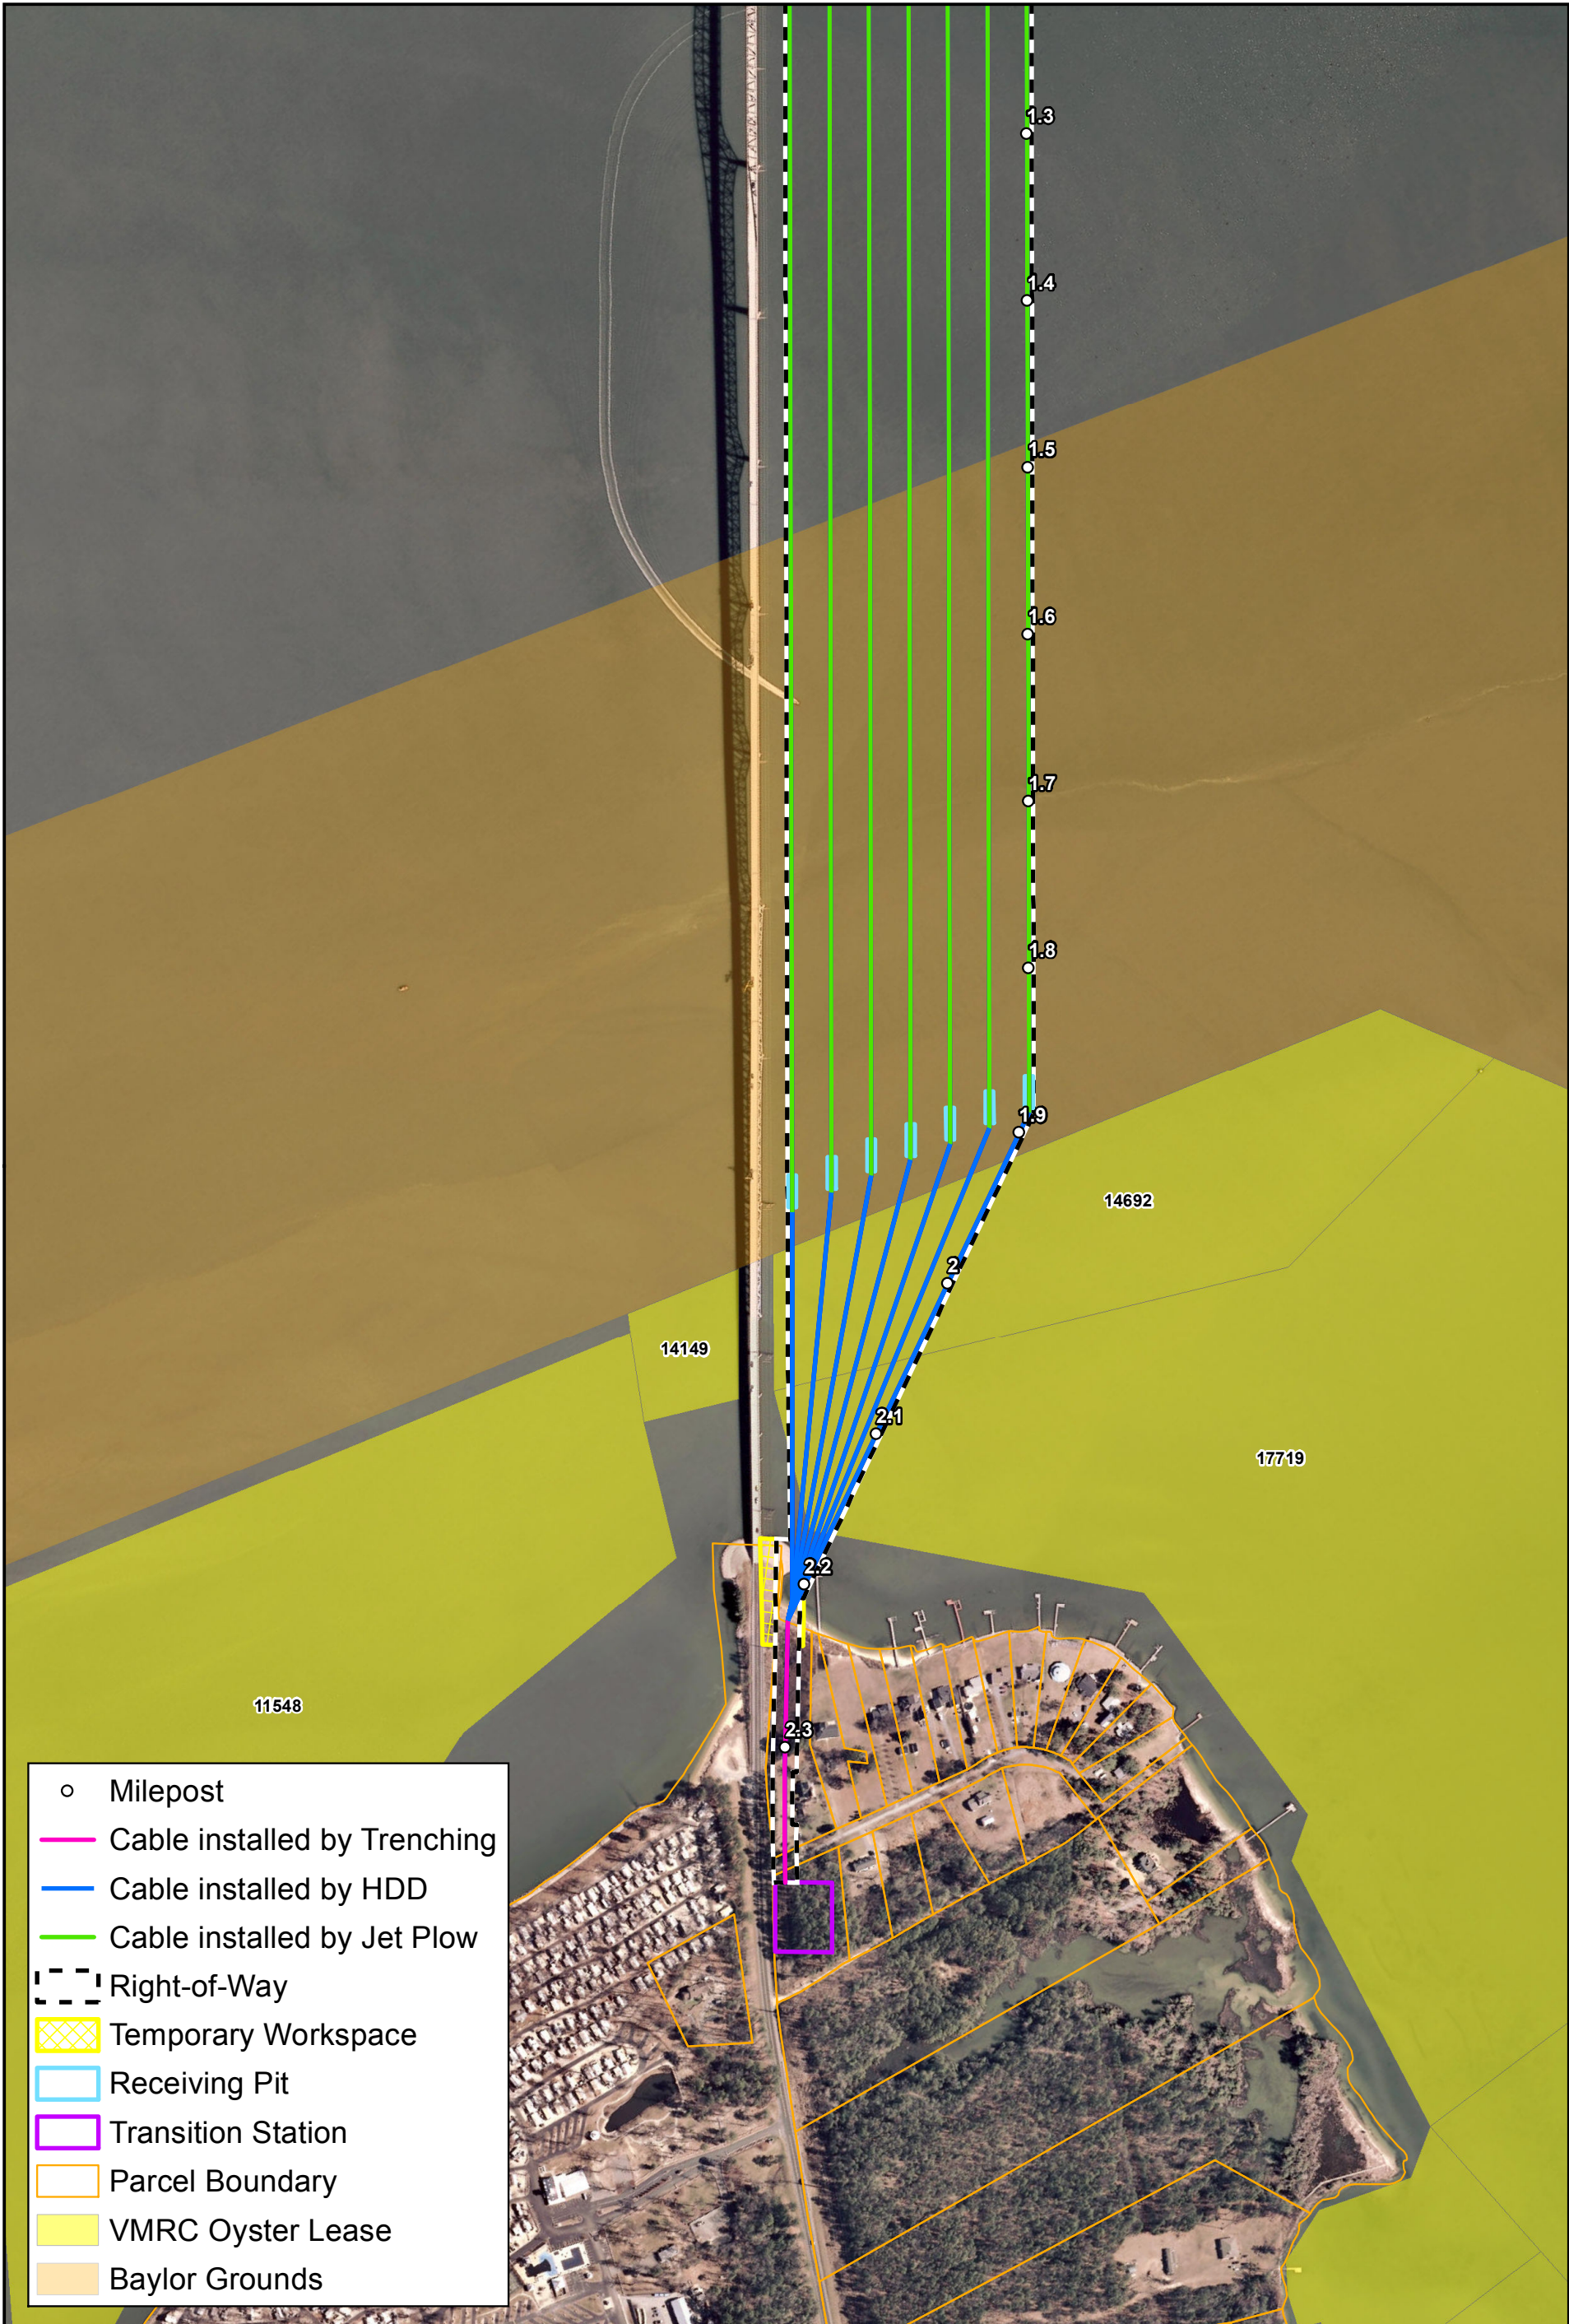

- Milepost
- Cable installed by Trenching
- Cable installed by HDD
- Cable installed by Jet Plow
- - - Right-of-Way
- ▨ Temporary Workspace
- Receiving Pit
- Transition Station
- Parcel Boundary
- VMRC Oyster Lease
- Baylor Grounds

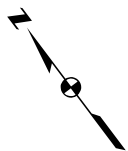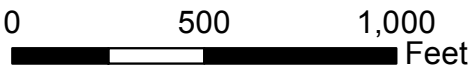

Detailed Aerial Overview
Line #65 115 kV Rebuild at Norris Bridge
Dominion Virginia Power
Barnhardt Option 2

